




HELBRAUN & LEVEY LLP  
ATTORNEYS AT LAW

**BLACK TAP UWS LLC  
D/B/A BLACK TAP  
177 LUDLOW STREET**

**RESTAURANT WINE LICENSE  
APPLICATION PRESENTATION**

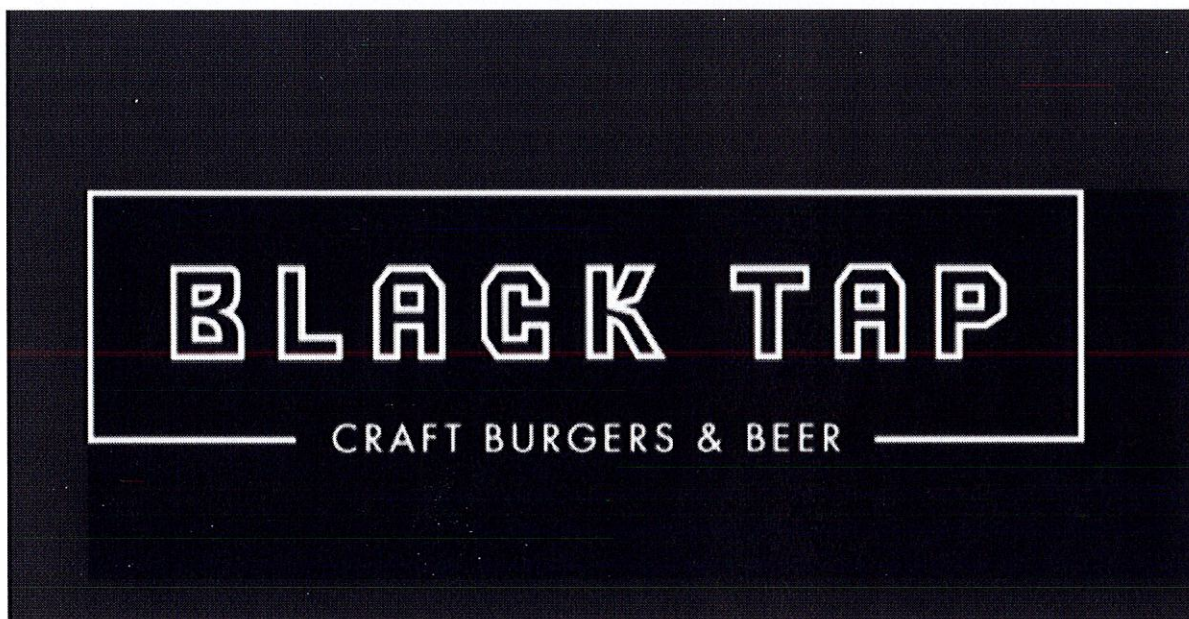



THE CITY OF NEW YORK  
 MANHATTAN COMMUNITY BOARD 3  
 59 East 4th Street - New York, NY 10003  
 Phone: (212) 533-5300 - Fax: (212) 533-3659  
 www.cb3manhattan.org - info@cb3manhattan.org

Jamie Rogers, Board Chair

Susan Stetzer, District Manager

**Community Board 3 Liquor License Application Questionnaire**

Please bring the following items to the meeting:

**NOTE: ALL ITEMS MUST BE SUBMITTED FOR APPLICATION TO BE CONSIDERED.**

- Photographs of the inside and outside of the premise.
- Schematics, floor plans or architectural drawings of the inside of the premise.
- A proposed food and or drink menu.
- Petition in support of proposed business or change in business with signatures from residential tenants at location and in buildings adjacent to, across the street from and behind proposed location. Petition must give proposed hours and method of operation. For example: restaurant, sports bar, combination restaurant/bar. (petition provided)
- Notice of proposed business to block or tenant association if one exists. You can find community groups and contact information on the CB 3 website:  
[http://www.nyc.gov/html/mancb3/html/communitygroups/community\\_group\\_listings.shtml](http://www.nyc.gov/html/mancb3/html/communitygroups/community_group_listings.shtml)
- Photographs of proof of conspicuous posting of meeting with newspaper showing date.
- If applicant has been or is licensed anywhere in City, letter from applicable community board indicating history of complaints and other comments.

Check which you are applying for:

- new liquor license       alteration of an existing liquor license       corporate change

Check if either of these apply:

- sale of assets       upgrade (change of class) of an existing liquor license

Today's Date: 8/3/2016

**If applying for sale of assets, you must bring letter from current owner confirming that you are buying business or have the seller come with you to the meeting.**

Is location currently licensed?  Yes  No    Type of license: Restaurant Wine expired 7/31/16

If alteration, describe nature of alteration: N/A

Previous or current use of the location: Restaurant

Corporation and trade name of current license: 177 Ludlow Franchise LLC d/b/a 100 Montaditos

**APPLICANT:**

Premise address: 177 Ludlow Street, New York, NY 10002

Cross streets: E Houston & Stanton Street

Name of applicant and all principals: Black Tap UWS LLC

principals: Joseph Isidori & Christopher Barish

Trade name (DBA): Black Tap

**PREMISE:**

Type of building and number of floors: Mixed Residential & Commercial; 5 floors

Will any outside area or sidewalk cafe be used for the sale or consumption of alcoholic beverages?  
(includes roof & yard)  Yes  No If Yes, describe and show on diagram: \_\_\_\_\_

Does premise have a valid Certificate of Occupancy and all appropriate permits, including for any  
back or side yard use?  Yes  No What is maximum NUMBER of people permitted? 120

Do you plan to apply for Public Assembly permit?  Yes  No

What is the zoning designation (check zoning using map: <http://gis.nyc.gov/doitt/nycitymap/> -  
please give specific zoning designation, such as R8 or C2):  
C4-4A

**PROPOSED METHOD OF OPERATION:**

Will any other business besides food or alcohol service be conducted at premise?  Yes  No  
If yes, please describe what type: N/A

What are the proposed days/hours of operation? (Specify days and hours each day and hours of  
outdoor space) Premises intends to operate seven days per week from 11am to 2am

Number of tables? 30 Total number of seats? 90

How many stand-up bars/ bar seats are located on the premise? 1 Bar, 12 seats  
(A **stand up bar** is any bar or counter (whether with seating or not) over which a patron can order,  
pay for and receive an alcoholic beverage)

Describe all bars (length, shape and location): Shotgun Bar, 24', includes shake/dessert bar seating

Does premise have a full kitchen  Yes  No?

Does it have a food preparation area?  Yes  No (If any, show on diagram)

Is food available for sale?  Yes  No If yes, describe type of food and submit a menu  
Craft Burgers, Salads & Milkshakes

What are the hours kitchen will be open? All hours of operation

Will a manager or principal always be on site?  Yes  No If yes, which? Manager

How many employees will there be? 30 Total

Do you have or plan to install  French doors  accordion doors or  windows? N/A

Will there be TVs/monitors?  Yes  No (If Yes, how many?) 3

Will premise have music?  Yes  No

If Yes, what type of music?  Live musician  DJ  Juke box  Tapes/CDs/iPod

If other type, please describe N/A

What will be the music volume?  Background (quiet)  Entertainment level

Please describe your sound system: Standard Equalizer, Ipod & 6 speakers

Will you host any promoted events, scheduled performances or any event at which a cover fee is charged? If Yes, what type of events or performances are proposed and how often? No

How do you plan to manage vehicular traffic and crowds on the sidewalk caused by your establishment? Please attach plans. (Please do not answer "we do not anticipate congestion.")

*\*see attached\**

Will there be security personnel?  Yes  No (If Yes, how many and when) \_\_\_\_\_

How do you plan to manage noise inside and outside your business so neighbors will not be affected? Please attach plans. *\*see attached\**

Do you have sound proofing installed?  Yes  No

If not, do you plan to install sound-proofing?  Yes  No

**APPLICANT HISTORY:**

Has this corporation or any principal been licensed previously?  Yes  No

If yes, please indicate name of establishment: Broome Street Food & Drink LLC d/b/a Black Tap

Address: 529 Broome St. (and lower level) Community Board # M2

Dates of operation: March 2015 & June 2016


**If you answered "Yes" to the above question, please provide a letter from the community board indicating history of complaints or other comments.** Pending

Has any principal had work experience similar to the proposed business?  Yes  No If Yes, please attach explanation of experience or resume.

Does any principal have other businesses in this area?  Yes  No If Yes, please give trade name and describe type of business \_\_\_\_\_


Has any principal had SLA reports or action within the past 3 years?  Yes  No If Yes, attach list of violations and dates of violations and outcomes, if any.

Attach a separate diagram that indicates the location (**name and address**) and total number of establishments selling/serving beer, wine (B/W) or liquor (OP) for 2 blocks in each direction. Please indicate whether establishments have On-Premise (OP) licenses. Please label streets and avenues and identify your location. Use letters to indicate **Bar**, **Restaurant**, etc. The diagram must be submitted with the questionnaire to the Community Board before the meeting.

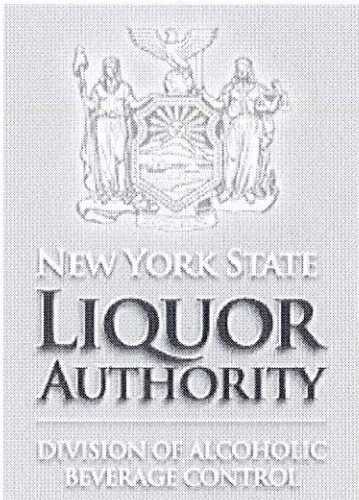

Andrew M. Cuomo, Governor  
 Vincent G. Bradley, Chairman  
 Kevin Kim, Commissioner

[Home](#)  
[Public License Query](#)  
[Wholesale](#)

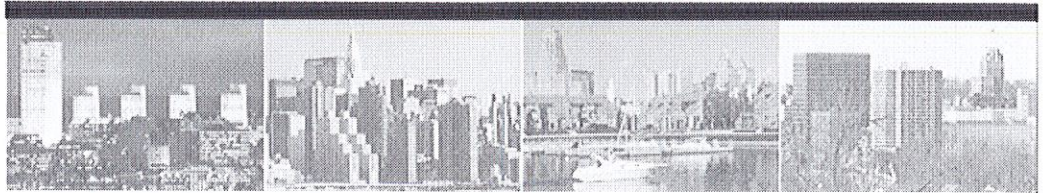

[Forms Quick-Find:](#)    [Wholesale Forms](#)    [Retail Forms](#)

[Help](#)

**Public Query - Results**

**License Information**

Serial Number: 1282530  
 License Type: TAVERN WINE  
 License Status: License is Active  
 Credit Group: 2  
 Filing Date: 11/19/2014  
 Effective Date: 03/04/2015  
 Expiration Date: 02/28/2017

**Premises Information**


Principal's Name: ISIDORI, JOSEPH  
 BARISH, CHRISTOPHER  
 Premises Name: BROOME STREET FOOD AND DRINK LLC  
 Trade Name: BLACK TAP  
 Zone: 1  
 Address: 529 BROOME ST  
 STORE C-104  
 NEW YORK, NY 10013  
 County: NEW YORK

You can select one of the following links to perform another search:

- [Search by Name](#)
- [Search by License Number](#)
- [Search by Location](#)
- [Search by Principal](#)
- [Advance Search](#)



[Disclaimers](#) | [Confidentiality](#) | [Privacy](#) | [Security](#)

New York State Liquor Authority • 80 S. Swan Street • 9th Floor • Albany, New York • 12210-8002

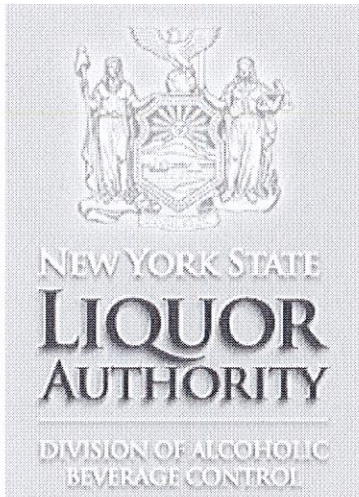

Andrew M. Cuomo, Governor  
 Vincent G. Bradley, Chairman  
 Kevin Kim, Commissioner

[Home](#)  
[Public License Query](#)  
[Wholesale](#)

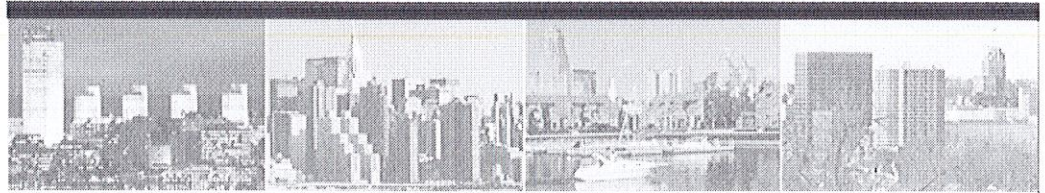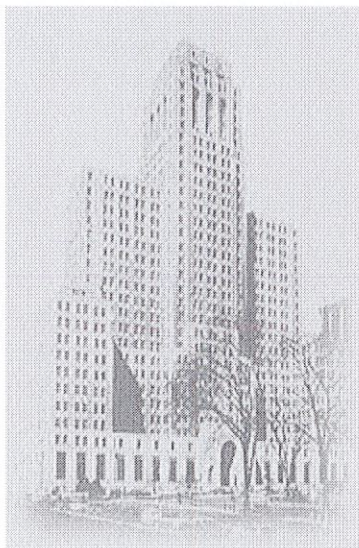

[Forms Quick-Find:](#)   [Wholesale Forms](#)   [Retail Forms](#)

[Help](#)

**Public Query - Results**

**License Information**

Serial Number: 1290726  
 License Type: RESTAURANT WINE  
 License Status: License is Active  
 Credit Group: 2  
 Filing Date: 11/24/2015  
 Effective Date: 06/16/2016  
 Expiration Date: 05/31/2018

**Premises Information**

Principal's Name: ISIDORI, JOSEPH  
 BARISH, CHRISTOPHER  
 Premises Name: BROOME STREET FOOD AND DRINK LLC  
 Trade Name: BLACK TAP  
 Zone: 1  
 Address: 529 BROOME ST  
 LOWER LEVEL  
 NEW YORK, NY 10013  
 County: NEW YORK

You can select one of the following links to perform another search:

- [Search by Name](#)
- [Search by License Number](#)
- [Search by Location](#)
- [Search by Principal](#)
- [Advance Search](#)

[Disclaimers](#) | [Confidentiality](#) | [Privacy](#) | [Security](#)

New York State Liquor Authority • 80 S. Swan Street • 9th Floor • Albany, New York • 12210-8002

**LOCATION:**

How many licensed establishments are within 1 block? Seven

How many On-Premise (OP) liquor licenses are within 500 feet? 40

Is premise within 200 feet of any school or place of worship?  Yes  No

**COMMUNITY OUTREACH:**

Please see the Community Board website to find block associations or tenant associations in the immediate vicinity of your location for community outreach. Applicants are encouraged to reach out to community groups. Also use provided petitions, which clearly state the name, address, license for which you are applying, and the hours and method of operation of your establishment at the top of each page. (Attach additional sheets of paper as necessary).

***We are including the following questions to be able to prepare stipulations and have the meeting be faster and more efficient. Please answer per your business plan; do not plan to negotiate at the meeting.***

1.  I agree to close any doors and windows at 10:00 P.M. every night?
2.  I will not have  DJs,  live music,  promoted events,  any event at which a cover fee is charged,  scheduled performances,  more than \_\_\_ DJs/ promoted events per \_\_\_,  more than \_\_\_ private parties per \_\_\_
3.  I will play ambient recorded background music only.
4.  I will not apply for an alteration to the method of operation agreed to by this stipulation without first coming before CB 3.
5.  I will not seek a change in class to a full on-premise liquor license. Or  my business plan is to seek an upgrade at a later date.
6.  I will not participate in pub crawls or have party buses come to my establishment.
7.  I will not have a happy hour. Or  Happy hour will end by 7pm.
8.  I will not have wait lines outside.  There will be a staff person outside to monitor sidewalk crowds and ensure no loitering.
9.  Residents may contact the manager/owner at the following phone number. Any complaints will be addressed immediately and I will revisit the above-stated method of operation if necessary in order to minimize my establishment's impact on my neighbors.

Joe Isidori - 702-581-9468

**RE: MANAGEMENT OF VEHICULAR TRAFFIC/CROWDING:**

The applicant does not anticipate having significant issues with vehicular traffic/crowding at this space, however, staff will be instructed to monitor the sidewalk and curb area to contain any potential gatherings. Additionally, a doorman will be situated at the premises at all times to ensure there is no congestion.


---

**RE: MANAGEMENT OF NOISE INSIDE AND OUTSIDE:**

The applicant has plans to install sound proofing in order to prevent any noise from escaping the premises and becoming a disturbance to neighbors. Additionally, they plan to play recorded background music only, which will not exceed ambient levels.



# Licenses Within 500' of 177 Ludlow

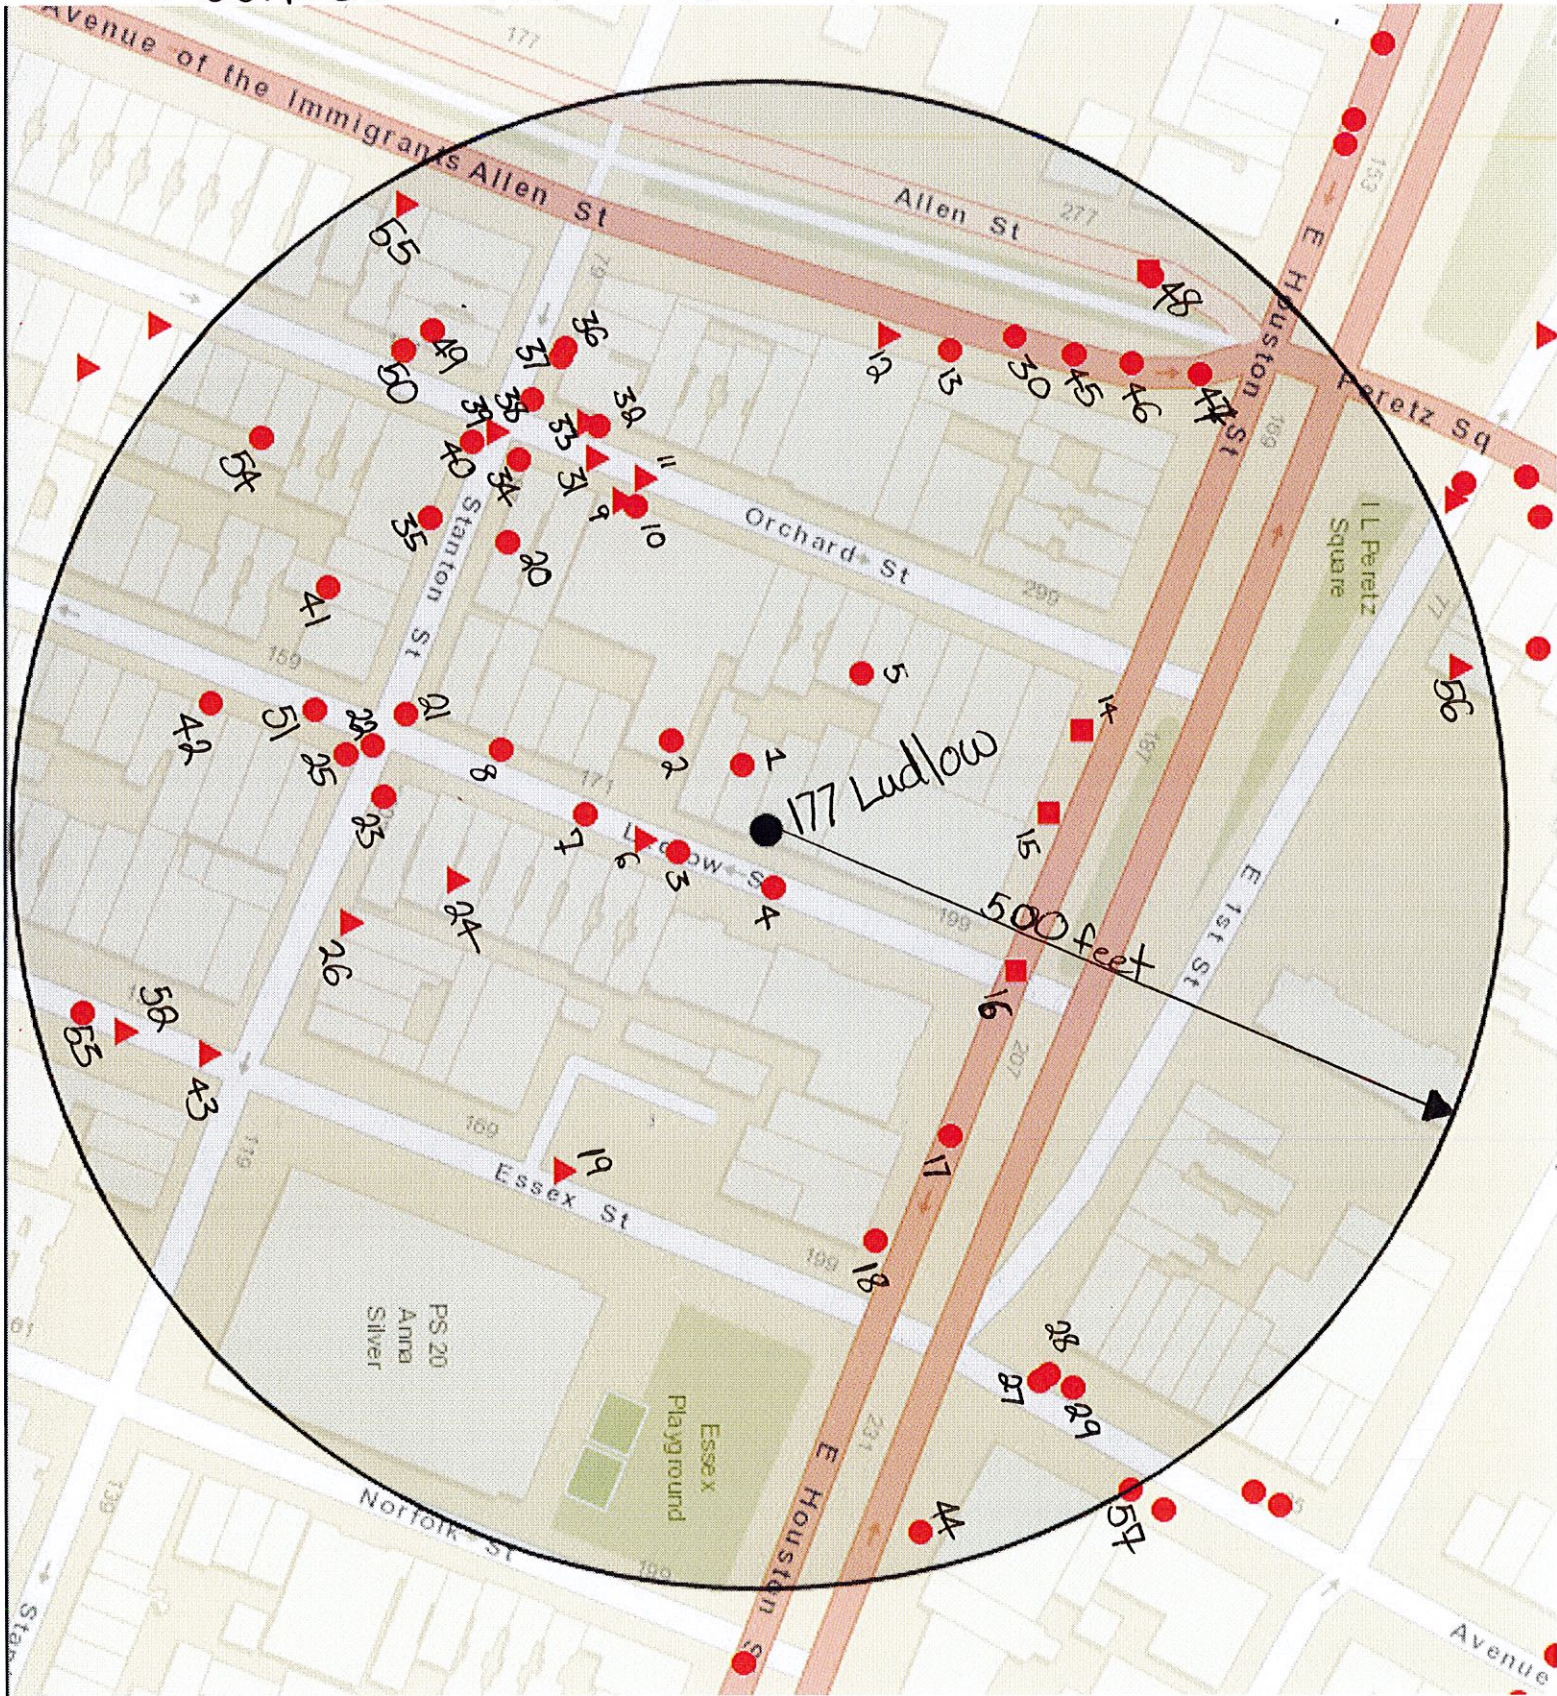

**Licenses Within 500' of  
177 Ludlow**

<b>#</b>	<b>Premises</b>	<b>DBA</b>	<b>Address</b>	<b>License</b>
1	Osteria Grano LLC	Taverna Di Bacco	175 Ludlow Street	OP
2	180 Orchard Owner LLC, IHG MGMT Maryland LLC & GG LES LLC		171 Ludlow Street	HL
3	Sweet Chick LES LLC		178 Ludlow Street	OP
4	Ludlow Hotel Operating LLC & Ludlow Hotel Food	The Ludlow Hotel	180 184 Ludlow Street	HL
5	Georgias Eastside BBQ Inc	Georgia's Eastside BBQ	192 Orchard Street	OP
6	177 Ludlow Franchise LLC	100 Montaditos	177 Ludlow Street	RW
7	Jersey Boys LLC	Tre	173 Ludlow Street	OP
8	Grey Associates LLC		165 167 Ludlow Street	OP
9	812 Broadway Inc	Karaoke Boho	196 Orchard Street	RW
10	Barraza Foods Inc	Taqueria Lower East Side	198B Orchard Street	OP
11	AAA Ichiban Inc		198A Orchard Street	RW
12	Maradona Inc	Maradona	188 Allen Street	RW
13	Allen Operating Company LLC & Orchard St Rest LLC	Thompson Lower East Side	190 Allen Street	HL
14	Phelopater LLC	Philly's Cheese Steak	191 E Houston Street	EB
15	Ray's Orchard Pizza Corp	Famous Orginal Ray's	195A East Houston Street	EB
16	Katz Delicatessen of Houston Street Inc	Houston Street Inc	205 E Houston Street	EB
17	S W Monte Inc	The Mercy Lounge	217 E Houston Street	OP
18	Esx Group Inc	Element	225 E Houston Street	OP
19	Masalwala LLC	The Masalawala	179 Essex Street	RW
20	Mission Cantina LLC		172 Orchard Street	OP
21	161 Ludlow Food LLC	No Fun	161 Ludlow Street	OP
22	Loco 111 Inc	San Loco	105 Stanton Street	OP
23	Two Almontes Corp	El Sombrero	108 Stanton Street	OP
24	Rolled Taco LLC	Taquitoria	168 Ludlow Street	TW
25	158 Ludlow Rest LLC	Pianos	158 Ludlow Street	OP
26	AAJ Hospitality Inc	Standton Square	112 Stanton Street	RW
27	Downtown Dining LLC		5 Avenue A	OP
28	Crawford Flick Inc		7 Avenue A	OP
29	JJD Group LLC	Ella	9 Avenue A	OP
30	Kenrock Enterprises LLC	Rockwood's	192 Allen Street	OP
31	French Dinner LLC	French Dinner	188 Orchard Street	RW
32	Orchard Street Restaurant LLC	Shang	187 Orchard Street	OP

**Licenses Within 500' of  
177 Ludlow**

33	HACHI ENTERPRISES INC		185 ORCHARD STREET	RW
34	Orchid Street Enterprises LLC	The Skinny Bar Loung	174 Orchard Street	OP
35	95 Stanton Street Rest Inc	Arlene's Grocery	95 Stanton Street	OP
36	Stanton Restaurant Corp	Epsteins	82 Stanton Street	OP
37	The Meatball Shop		84 Stanton Street	OP
38	A Casa Foods LLC	A Casa Fox	173 Orchard Street	OP
39	100 Stanton Street		100 Stanton Street	TW
40	169 orchard St Partners	Hair of the Dog	168 170 Orchard Street	OP
41	Stanton Surf Club LLC	The Stanton Social	99 Stanton Street	OP
42	Owlings Inc	Cake Shop	152 Ludlow Street	OP
43	Daniel Caba	El Nuevo Amanecer Rest	117 Stanton Street	RW
44	ADARP inc	Stay	244 E Houston Street	OP
45	Rockwood Music Corp	Rockwoods	194 Allen St, Store B5, B6	OP
46	Rockwood Entertainment Inc	Rockwoods	196 Allen Street, B4	OP
47	La Pala LLC		184 198 Allen Street	OP
48	Mundo New York In	Mezetto	205 Allen Street, aka 159 E Houston	OP
49	Jethou LLC	Pizza Beach	167 Orchard Street	OP
50	GHVille Inc	The Slipper Room	167 Orchard Street	OP
51	Sakamai LLC	Sakamai	157 Ludlow Street	OP
52	Doustan Development Corp	Two Bits Retro Arcade	153 Essex Street	TW
53	South Central Restaurant LLC		151 Essex Street	OP
54	Wassail LLC		162 Orchard Street	OP
55	Mr Taka LLC		170 Allen Street	RW
56	Tai Thai Thailand Home Cooking Inc	Tai Thai Thailand Home Cooking	78 E 1st Street	RW
57	Diddler Doyle Corp	Kelly's	12 Avenue A	OP

**Black Tap UWS LLC  
177 Ludlow Street**



**Black Tap UWS LLC**  
**177 Ludlow Street**



**Black Tap UWS LLC  
177 Ludlow Street**



**Black Tap UWS LLC**  
**177 Ludlow Street**



JAMB STUDIO

OFFICE OF DESIGN  
AND CONSTRUCTION  
71 FIFTH AVENUE, 3TH FL.  
NEW YORK, NY 10003  
P. 212.229.0192

PROJECT ADDRESS:  
177 LUDLOW STREET

SHEET TITLE  
FIRST FLOOR PLAN


FILE NAME  
177 LUD-PLAN.DWG

DATE  
JULY 25 2016

SCALE  
1/8" = 1'-0"



A 02

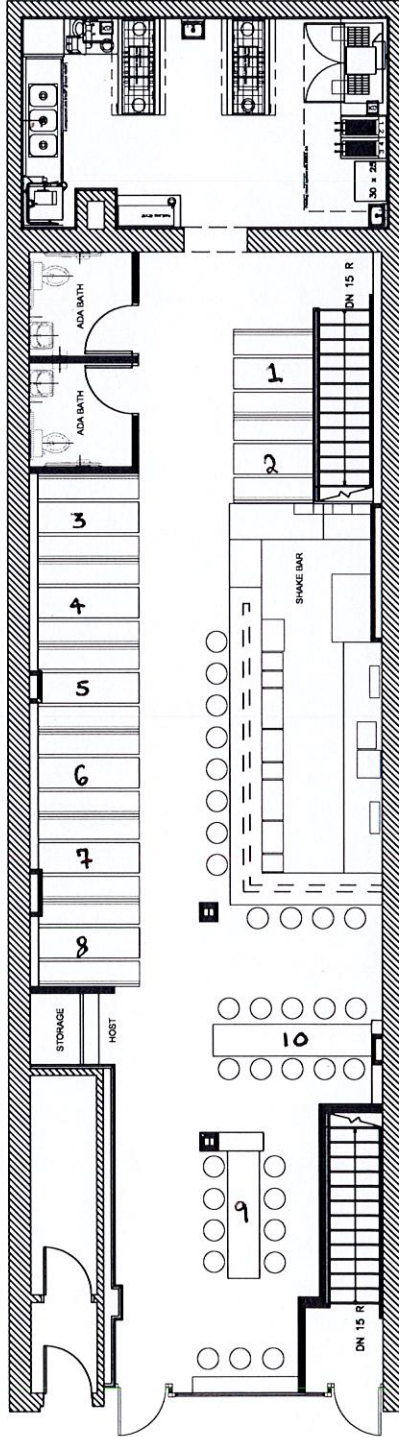



JAMB STUDIO

OFFICE OF DESIGN  
AND CONSTRUCTION  
71 FIFTH AVENUE, 21ST FL.  
NEW YORK, NY 10003  
P 212.279.5192

PROJECT ADDRESS  
177 LUDLOW STREET

SHEET TITLE  
CELLAR PLAN


FILE NAME  
177 LUD-PLAN.DWG

DATE  
JULY 25 2016

SCALE  
1/8" = 1'-0"



A 01

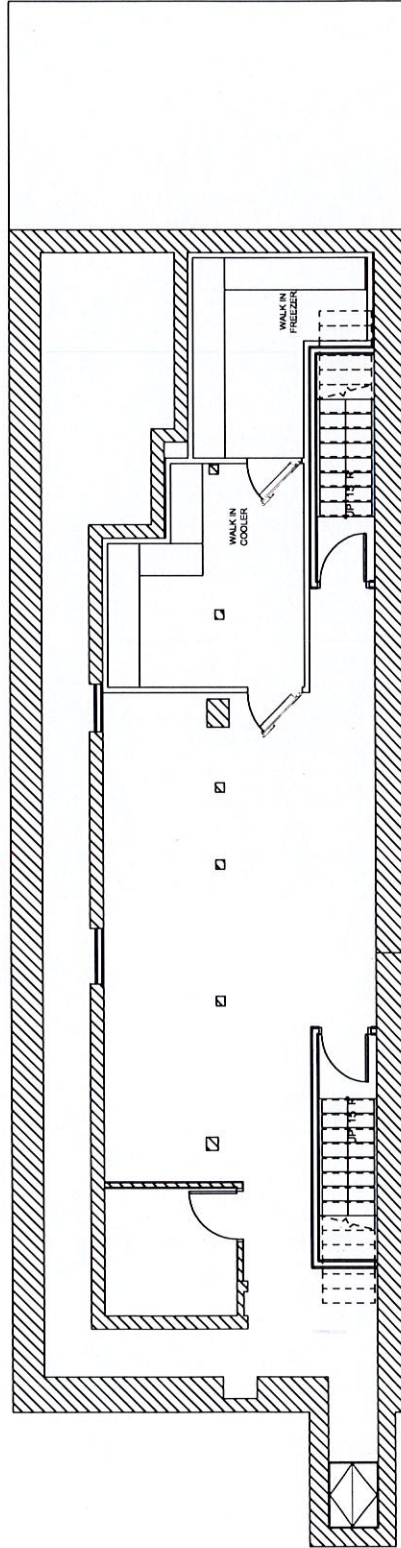

# SHAKE. BY BLACK TAP

15

## SWEET N' SALTY

peanut butter shake

chocolate frosted rim with chocolate gems & PB cups  
topped with a sugar daddy, pretzel rods,  
chocolate covered pretzel, whipped cream  
& chocolate drizzle

## COTTON CANDY

strawberry shake

vanilla frosted rim with blue, pink & pearl chocolates  
topped with a pink lollipop, rock candy, whipped cream  
& cotton candy

## THE COOKIE SHAKE

vanilla cookie shake

vanilla frosted rim with cookie crumbles  
topped with a 'cookiewich', crumbled cookies,  
chocolate chips, whipped cream  
& chocolate drizzle

## SOUR POWER

black cherry shake

vanilla frosted rim with sour gummi poppers  
topped with a pixy stix, rainbow pop, sour skewer,  
whipped cream & nerds



@BLACKTAPNYC

# CRAFT BEER ON TAP

SIX POINT BREWERY BENGALI Brooklyn, NY	6.5 ABV   7
SIX POINT BREWERY THE CRISP Brooklyn, NY	5.4 ABV   7
BROOKLYN LAGER Brooklyn, NY	5.2 ABV   7
BROOKLYN SEASONAL Brooklyn, NY	NA   7
ACBC EASY BLONDE ALE New York, NY	4.7 ABV   7
LOST TRIBES WEISS GUY Bronx, NY	5.0 ABV   7
BRONX PALE ALE Bronx, NY	6.3 ABV   7
BRONX SESSION IPA Bronx, NY	5.0 ABV   7
TROEGS HOP BACK AMBER Hershey, PA	6.0 ABV   7
CONY ISLAND MERMAID PILSNER Brooklyn, NY	5.2 ABV   7
GREENPORT HARBOR BLACK DUCK PORTER Greenport, NY	4.7 ABV   7
GUN HILL BREWING CO Bronx, NY	NA   7
OMMEGANG WITTE Cooperstown, NY	5.2 ABV   7
PEAK ORGANIC BREWING CO Portland, ME	NA   7
BLUE POINT BREWING CO Long Island, NY	NA   7
SIERRA NEVADA BREWING CO Chico, California	NA   7

## CRAFT CANS

21 <sup>ST</sup> AMENDMENT BREW FREE OR DIE IPA San Francisco, CA	7.0 ABV   7
21 <sup>ST</sup> AMENDMENT BACK IN BLACK IPA San Francisco, CA	6.8 ABV   7
PORK SLAP FARMHOUSE ALE Garrattsville, NY	4.3 ABV   6
DALE'S PALE ALE Longmont, CO	6.6 ABV   6
MAMA'S LITTLE YELLA PILS Longmont, CO	5.3 ABV   6

## ICE COLD DRINKS

ICED TEA | 4 LEMONADE | 4 SPECIAL LEMONADE | 5 AGUA FRESCA | 5

## MEXICAN | 4 SODAS

COKE | DIET COKE\* | FRUIT PUNCH | MANDARIN | PINEAPPLE  
GRAPEFRUIT | STRAWBERRY | MINERAL WATER

\*NOT MEXICAN

## SHAKES | 7

OREO COOKIES & CREAM | U BET CHOCOLATE | VANILLA | COFFEE  
BLACK CHERRY | STRAWBERRY | CARAMEL | NUTELLA | PEANUT BUTTER



HOUSE  
**RED**  
HOUSE  
**WHITE**

## OLD SCHOOL & MEXICAN BEERS

MILLER HIGH LIFE | 5  
PABST BLUE RIBBON | 5  
MODELO ESPECIAL | 5  
TECATE | 5

## MASON JAR COCKTAILS

TOKYO LEMONADE | 9  
yuzu, lemon & citrus sake

SPICY MARGARITA | 9  
jalepeno infused soju & fresh lime

SOHO SHANDY | 8  
grapefruit, lemonade, soju  
& weiss beer

LA PLAYA ESPECIAL | 9  
passionfruit, fresh lime & coconut sake

HOUSE SANGRIA | 7  
fresh fruit, sake & red wine

BLACK TAP MULE | 9  
soju, fresh lime, mint & ginger beer  
\*SERVED IN AN ICED COLD COPPER CUP

PEPINO FRESCO | 9  
fresh cucumber, cucumber sake  
& house sour mix

MICHELADA ROYALE | 8  
chamoy, tamarind, valentina hot  
sauce, lime & tecate



177 LUDLOW STREET, NEW YORK, NY 10002  
 @BLACKTAPNYC

### CRAFT BURGERS

all burgers served with french fries / substitute onion rings, sweet potato fries, house salad or any side for \$2

**THE ALL-AMERICAN BURGER | 14**

lettuce, tomato, pickles, american cheese & special sauce

**THE CALIFORNIAN | 14**

organic turkey burger with avocado, swiss cheese & truffle mayo

**THE STEAK AU POIVRE BURGER | 16**

prime steak burger with blue cheese & green peppercorn sauce

**THE SPICY MEXICAN | 14**

chorizo burger with jack cheese, pico de gallo & chipotle mayo

**THE LAMB BURGER | 17**

grass-fed lamb burger with swiss cheese, house-made pickles & buttermilk-dill

**THE FALAFEL BURGER | 14**

tahini, pickled onion, greek feta & hummus

**THE TEXAN BURGER | 17**

aged cheddar, crispy onions, bacon, sweet baby ray's BBQ & mayo

**THE BISON BURGER | 17**

fresh mozzarella, pesto mayo, arugula & shaved parmesan

**THE OLD FASHIONED | 16**

crimini mushrooms, swiss, caramelized onions & horseradish sauce

**THE PIZZA BURGER | 17**

zesty tomato sauce, fresh mozzarella & shaved parmigiano reggiano

**THE GREG NORMAN | 18**

wagyu beef, house buttermilk-dill, blue cheese & arugula

udi's gluten-free bun available \$1

all of our burgers are cooked to a medium temperature | BLACK TAP PROUDLY SERVES PAT LAFRIEDA MEATS

### CRAFT BURGER SALADS

**BLACK TAP BURGER SALAD \_\_\_\_\_ 15**

pat lafrieda burger, lettuce, tomato, cheese, pickles, scallion, bacon & special sauce

**THE KOBE BURGER SALAD \_\_\_\_\_ 18**

wagyu beef burger, bacon, blue cheese, tomato & scallion

**TURKEY BURGER SALAD \_\_\_\_\_ 15**

apple, blue cheese, avocado, dried cranberries, house buttermilk-dill dressing

**THE CAESAR BURGER SALAD \_\_\_\_\_ 17**

prime steak burger, roasted tomatoes, moroccan spice, joe's caesar dressing, shaved parmigiano reggiano & croutons

**BISON BURGER SALAD \_\_\_\_\_ 17**

fresh mozzarella, arugula, sundried tomato, toasted pine nuts, chimichuri & parmesan

**THE GREEK BURGER SALAD \_\_\_\_\_ 17**

grass fed lamb burger, feta, tomato, cucumber, pickled onion, olives & lemon dressing

**HOUSE-MADE FALAFEL BURGER SALAD \_\_\_\_\_ 14**

classic falafel accompaniments, greek feta & tahini dressing

### ADD ONS FOR BURGERS & SALADS

fried egg \$1    bacon \$2    avocado \$2  
 extra cheese \$1    extra sauce \$1

**BLACK TAP**  
**WINGS**  
**SPICY KOREAN BBQ**

**SIX PIECES | 10**  
**WITH FRIES | 12**

## FRENCH FRIES & CRISPY ONION RINGS

- IDAHO FRIES | 4
- SWEET POTATO FRIES | 5
- ONION RINGS | 5


PICK YOUR SAUCE

## SIDES

- |   |  |
|---|--|
| <b>JOE'S CAESAR SALAD   6</b><br>shaved parmesan & croutons | <b>CRISPY BRUSSELS SPROUTS   7</b><br>sesame-tahini    |
| <b>HOUSE SALAD   5</b><br>simple vinaigrette                | <b>TERIYAKI BROCCOLI   7</b><br>g.g.s. style           |
| <b>GREEK SALAD   6</b><br>tomato, cucumber, feta & lemon    | <b>MEXICAN AVOCADO   6</b><br>pico de gallo & cilantro |

### HOUSE SAUCES

SPECIAL SAUCE | TRUFFLE AIOLI | CHIPOTLE MAYO | BUTTERMILK-DILL  
 TEXAS BBQ | KOREAN BBQ | CREAMY HORSERADISH | BLUE CHEESE

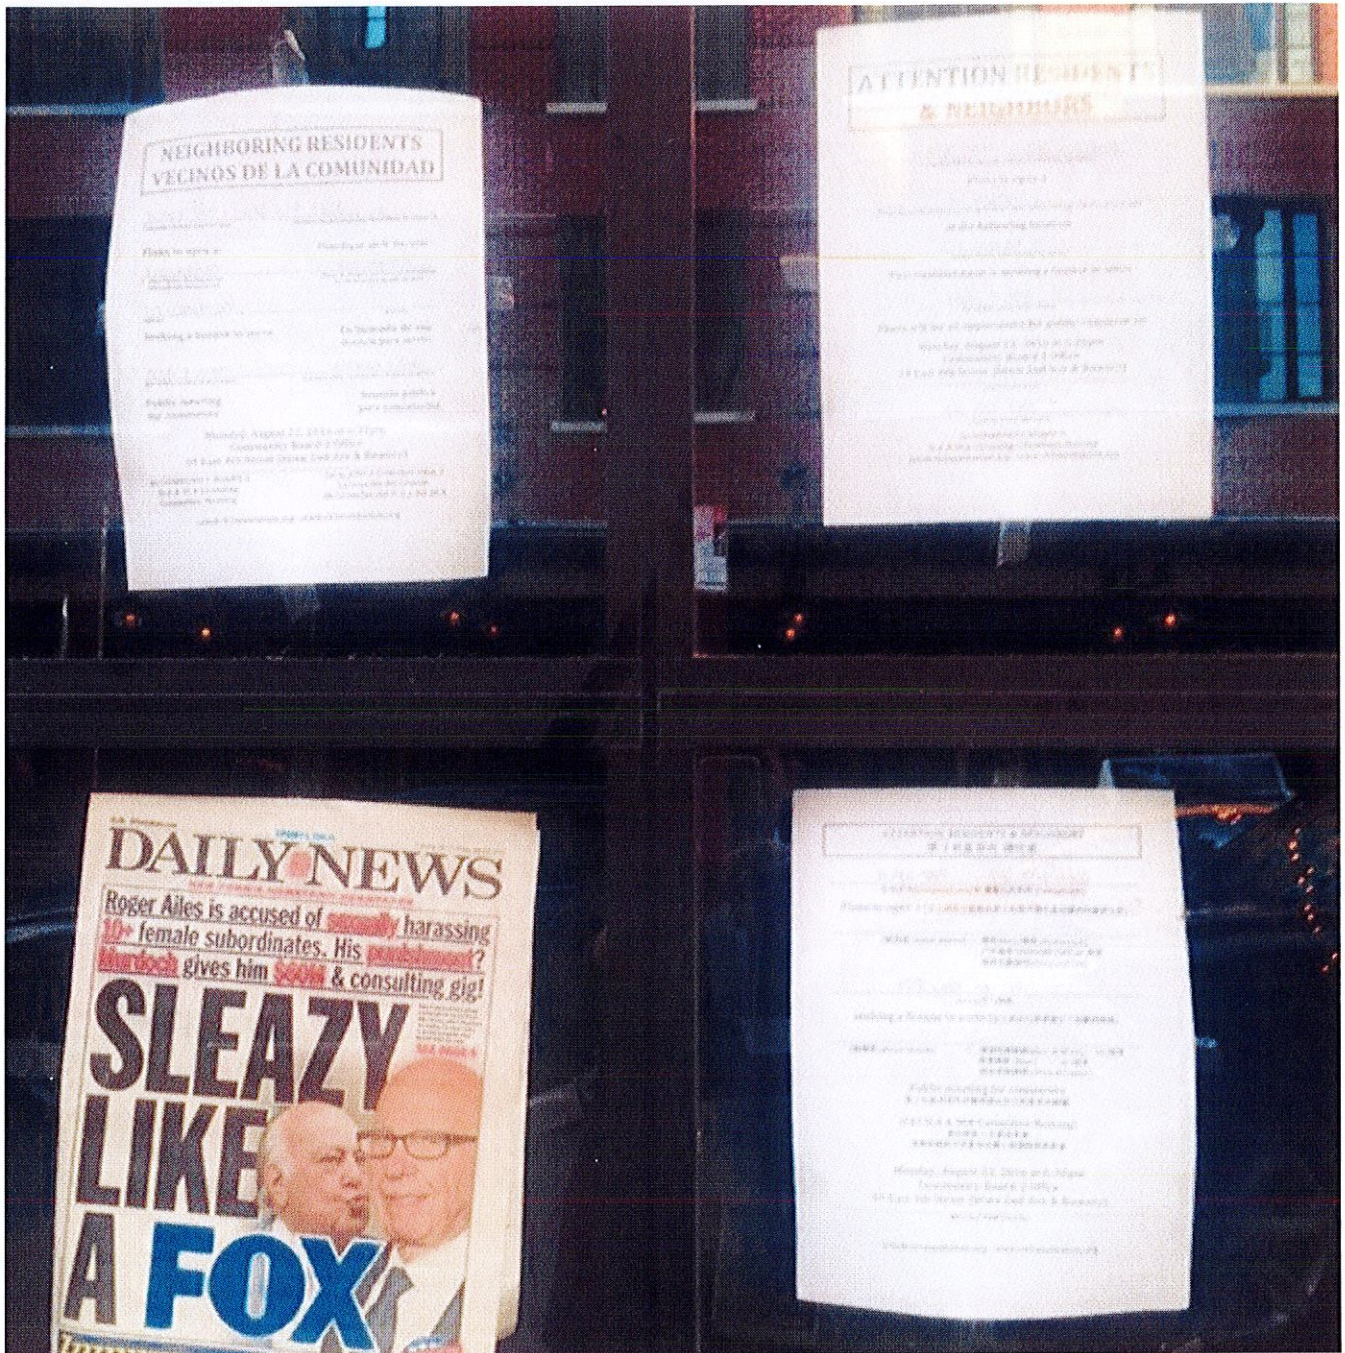

**NEIGHBORING RESIDENTS  
VECINOS DE LA COMUNIDAD**

PLEASE TO SPEAK AT  
Public meeting for comments  
Monday, August 22, 2016 at 6:00 PM  
Community Board 2 Office  
65 East 42nd Street (between 3rd Ave & 4th Ave)  
New York, NY 10017

**ATTENTION RESIDENTS  
& NEIGHBOURS**

PLEASE TO SPEAK AT  
Public meeting for comments  
Monday, August 22, 2016 at 6:00 PM  
Community Board 2 Office  
65 East 42nd Street (between 3rd Ave & 4th Ave)  
New York, NY 10017

**DAILY NEWS**

Roger Ailes is accused of **sexually** harassing  
**10+ female subordinates. His punishment?**  
**Hardock gives him \$600k & consulting gig!**

**SLEAZY  
LIKE  
A FOX**

**ATTENTION RESIDENTS & NEIGHBOURS**

PLEASE TO SPEAK AT  
Public meeting for comments  
Monday, August 22, 2016 at 6:00 PM  
Community Board 2 Office  
65 East 42nd Street (between 3rd Ave & 4th Ave)  
New York, NY 10017