

October 29, 2024
Public Hearing

The current proposal is:

Preservation Department – Item 4, LPC-24-08918

304 Prospect Place – Prospect Heights Historic District Borough of Brooklyn

To testify virtually, please join Zoom

Webinar ID: 820 4014 2259

Passcode: 476351

By Phone: 646-558-8656 (NY)

877-853-5257 (Toll free) US

888-475-4499 (Toll free)


Note: If you want to testify virtually on an item, join the Zoom webinar at the agenda's "Be Here by" time (about an hour in advance). When the Chair indicates it's time to testify, "raise your hand" via the Zoom app if you want to speak (*9 on the phone). Those who signed up in advance will be called first.

304 PROSPECT PLACE

BROOKLYN, NY 11238
BLOCK: 1159 LOT: 40

LANDMARKS / DEPARTMENT OF BUILDINGS SCOPE OF WORK:


NEW 1 STORY HORIZONTAL EXTENSION AT FIRST FLOOR REAR YARD.

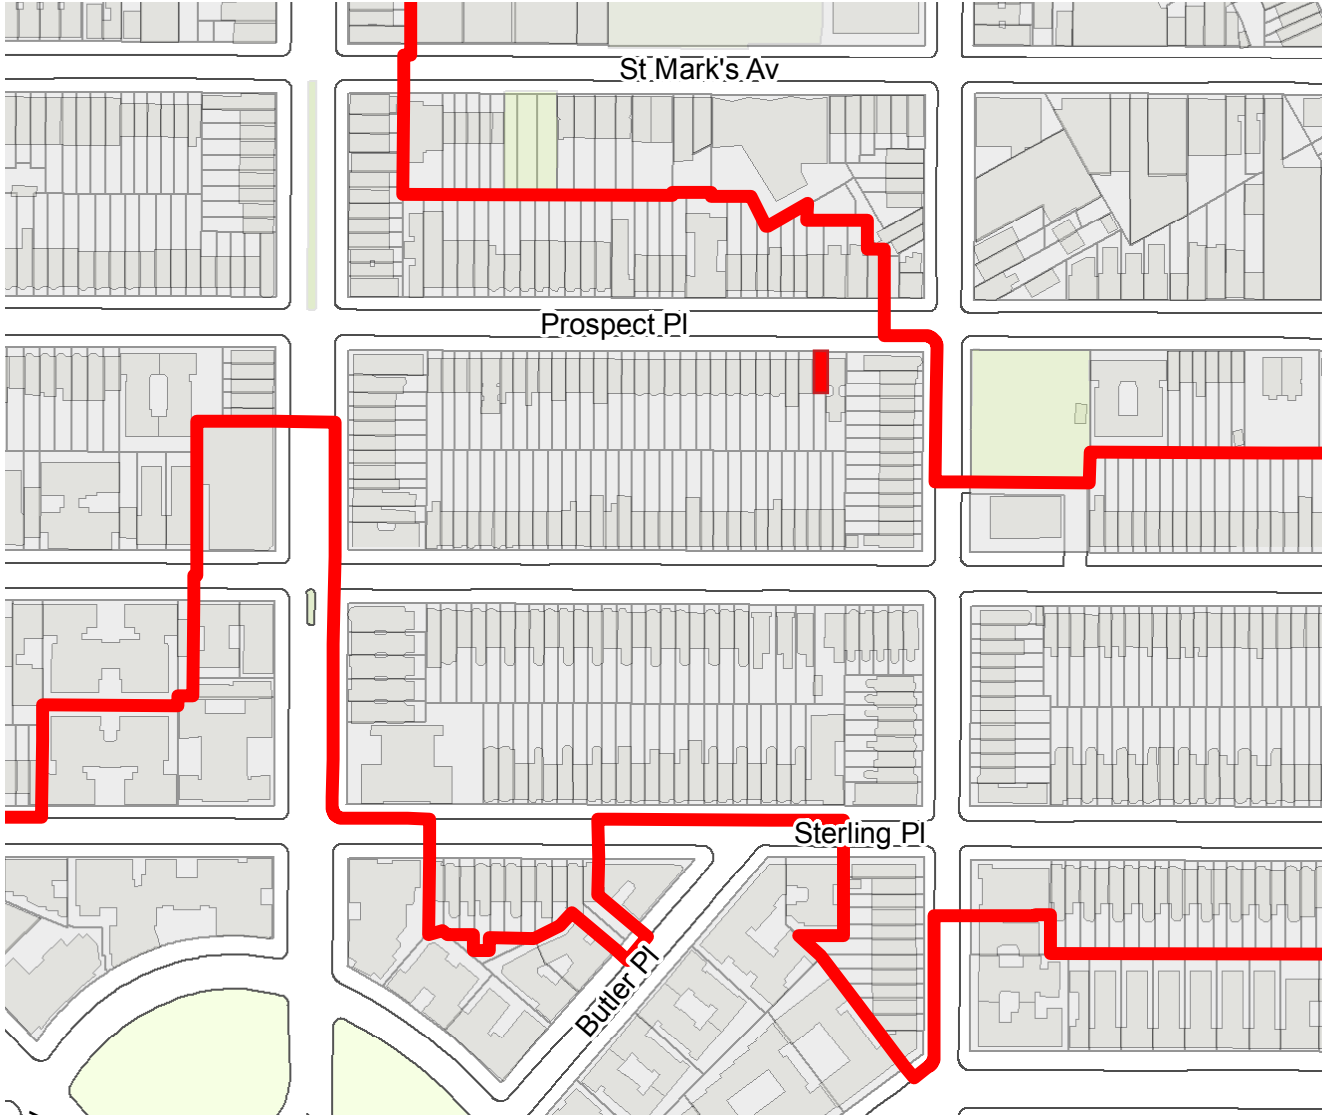

Context Views



EXISTING REAR FACADE & NEIGHBORING BUILDINGS

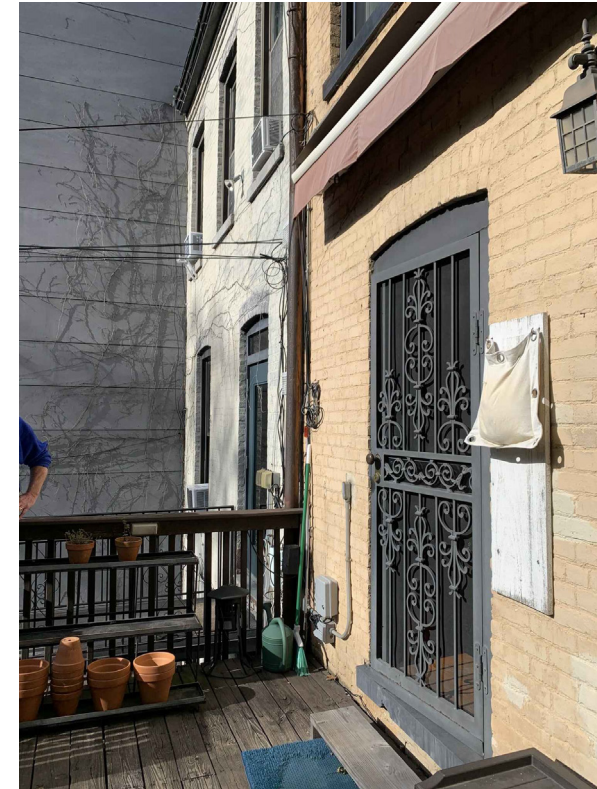


REAR FACADE - LOOKING WEST



REAR FACADE - LOOKING EAST

Block Plan - Height Diagram


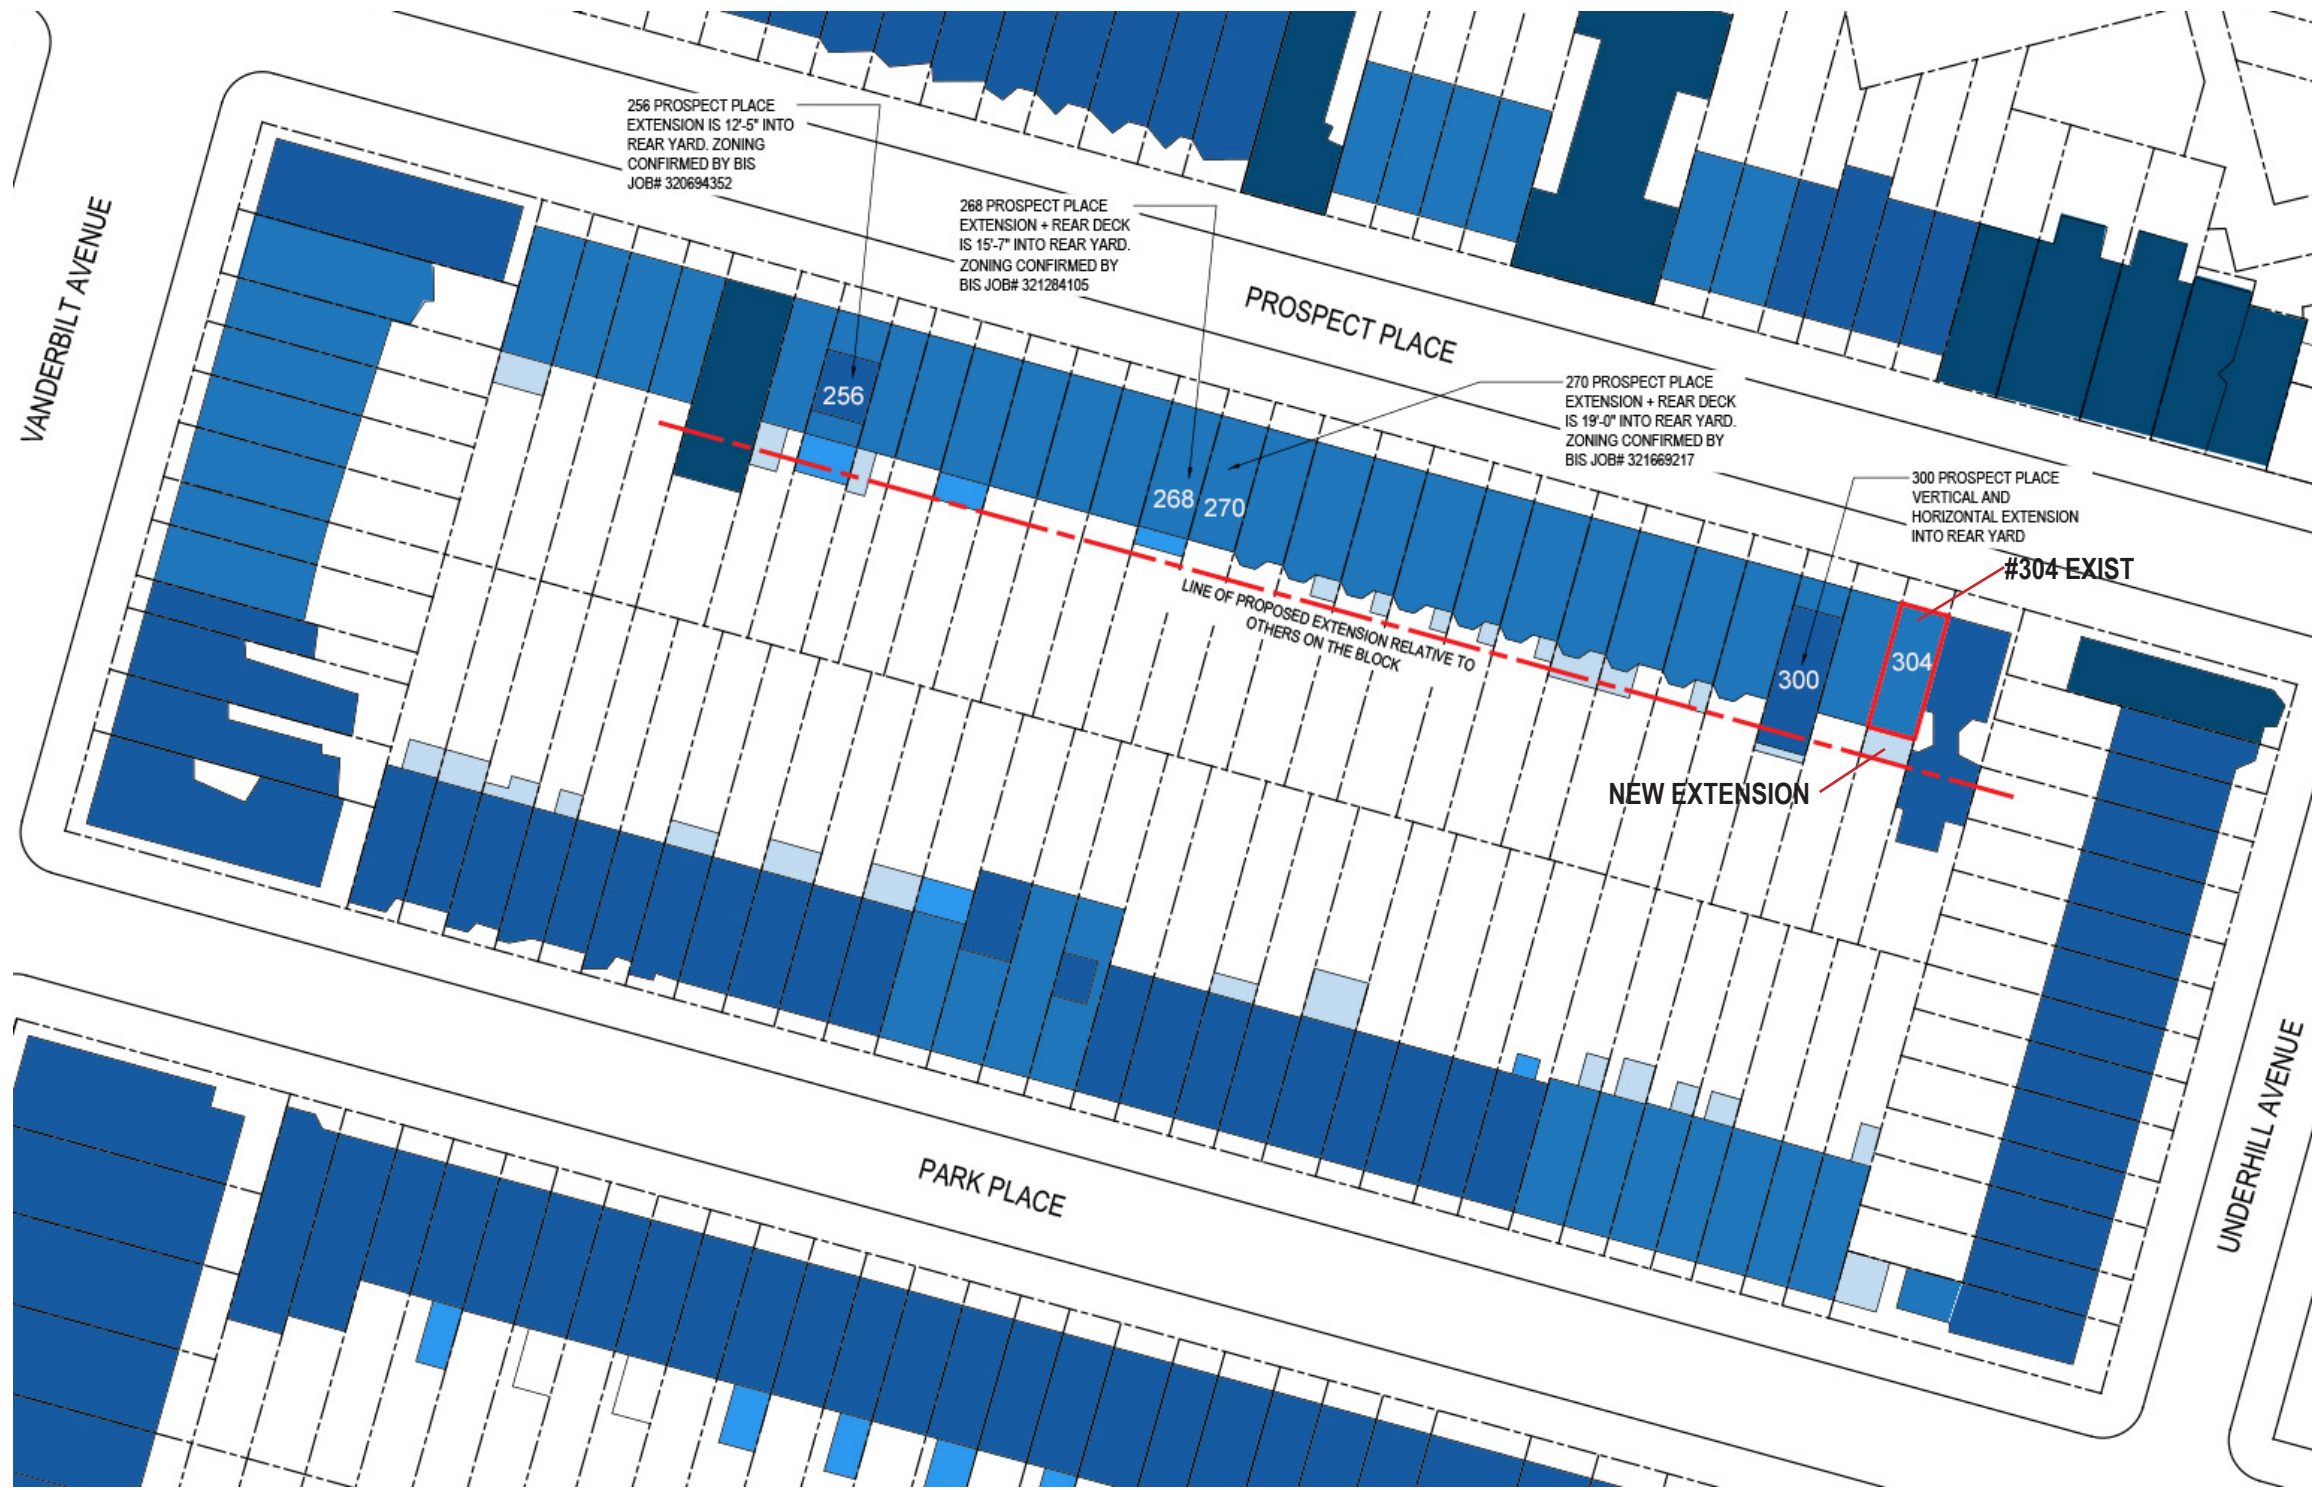


Extensions at Prospect Place (South Side of Street)






Massing Diagrams - Removals & Proposed

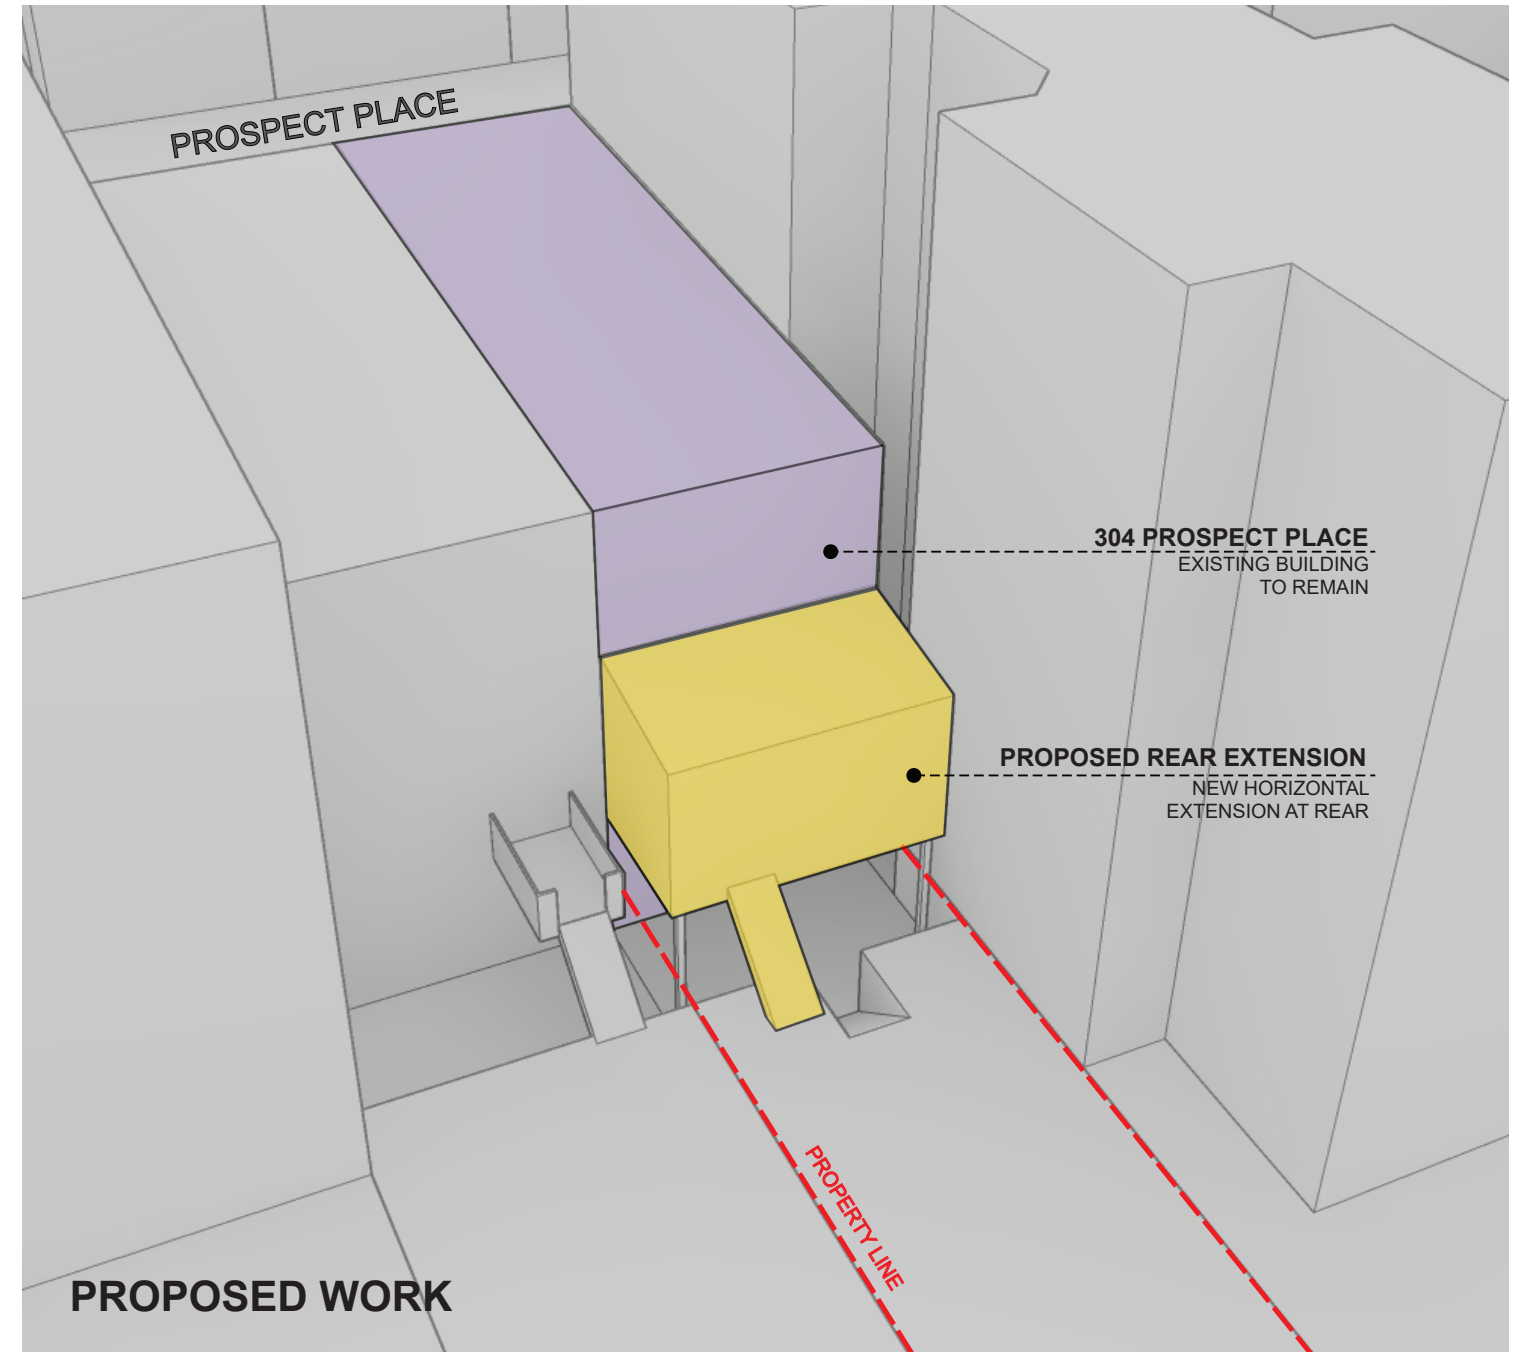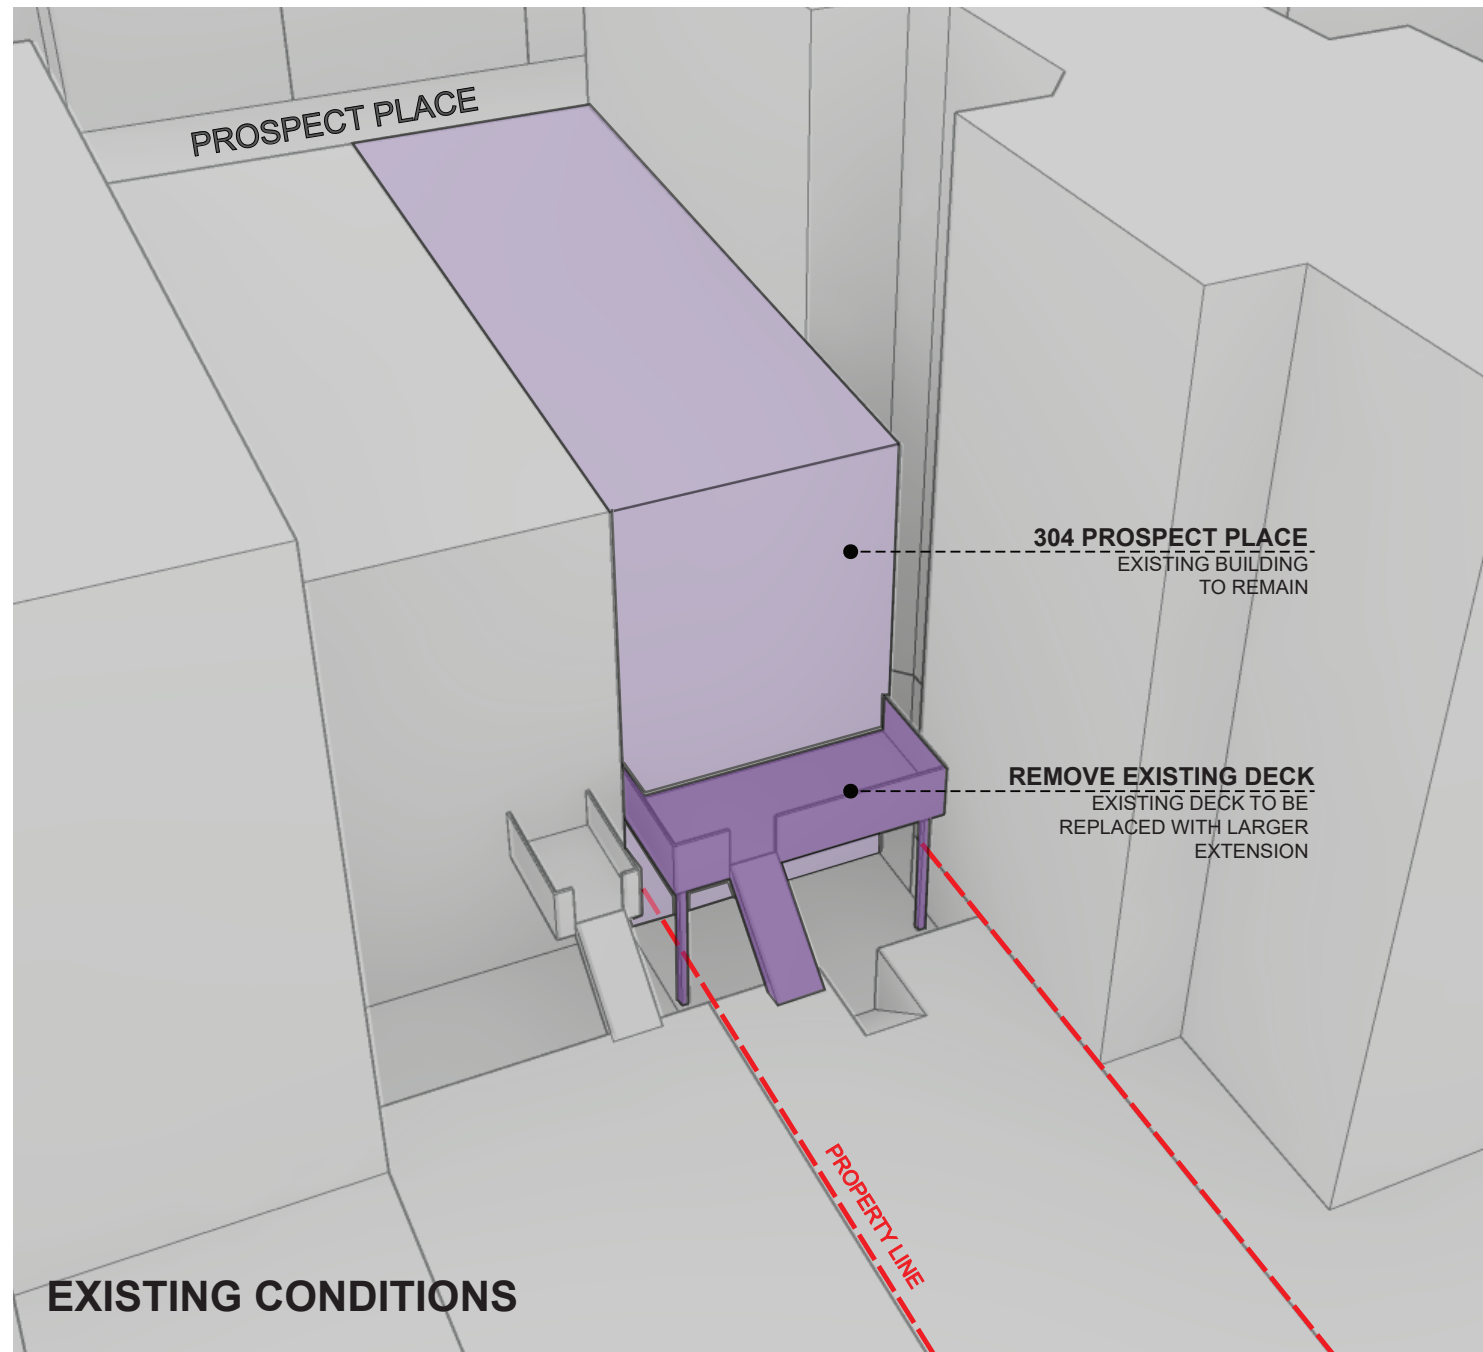- EXISTING TO REMAIN
- EXISTING TO BE REMOVED
- PROPOSED MASSING




Basement Plans

 DEMOLITION WORK  PROPOSED WORK

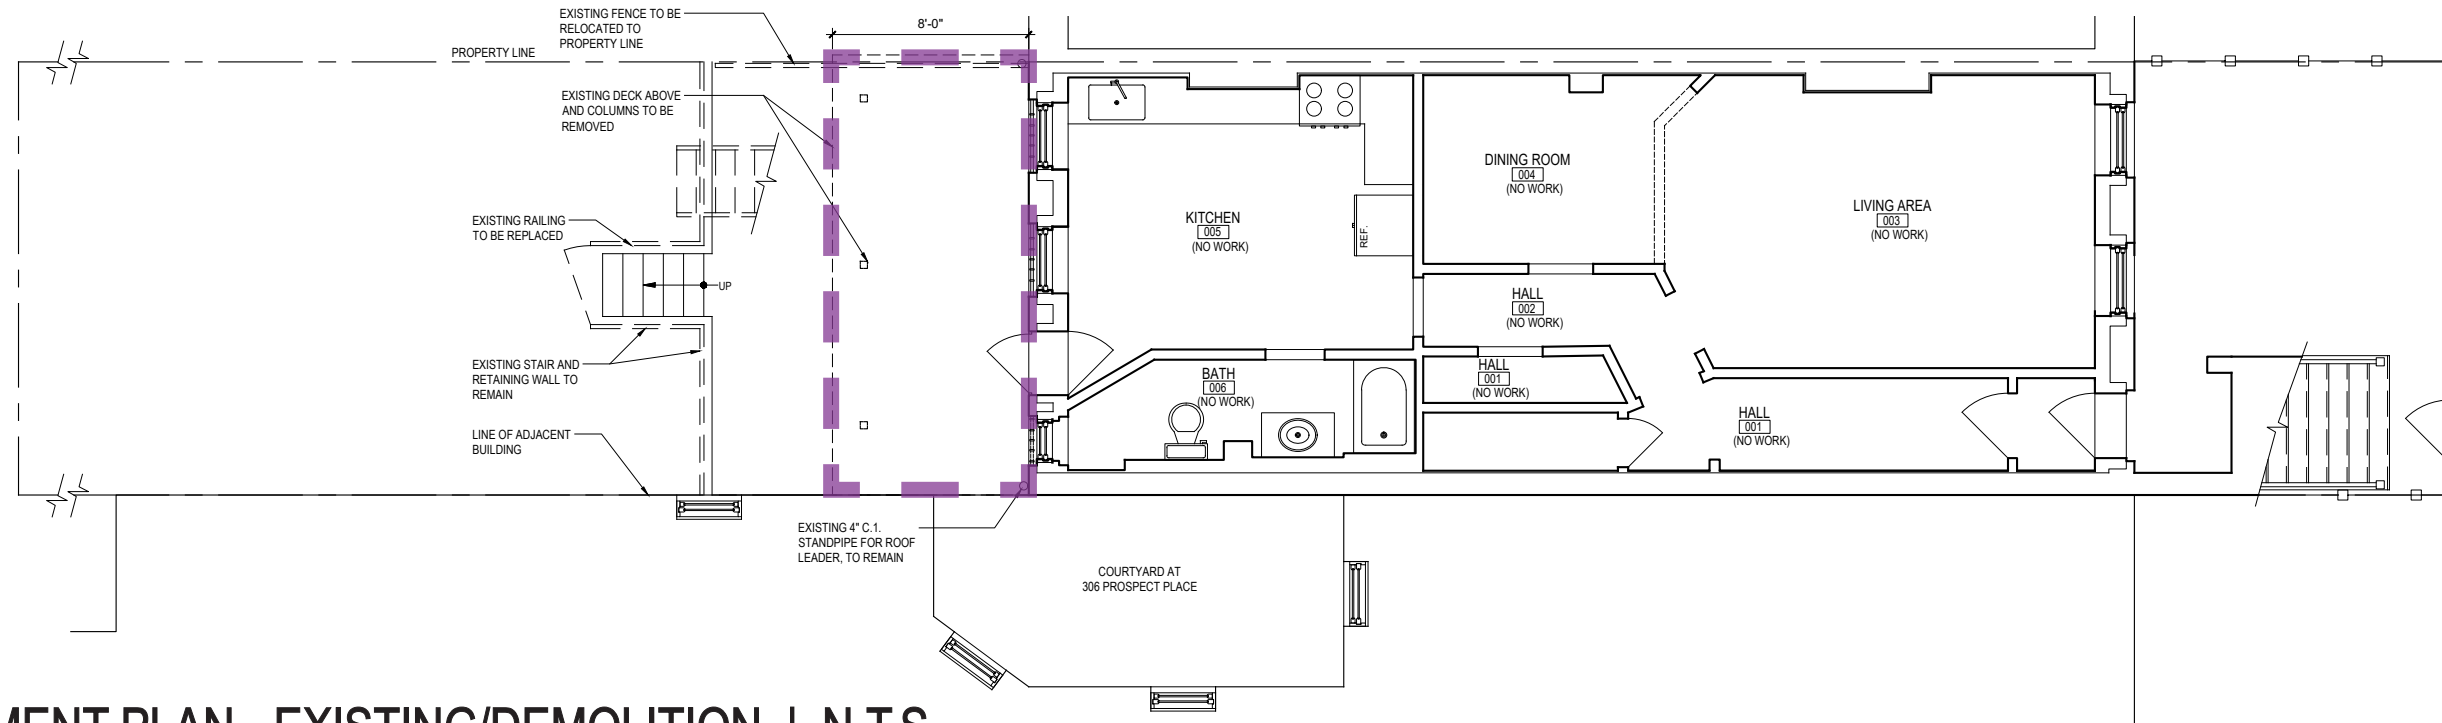

1 | BASEMENT PLAN - EXISTING/DEMOLITION | N.T.S.

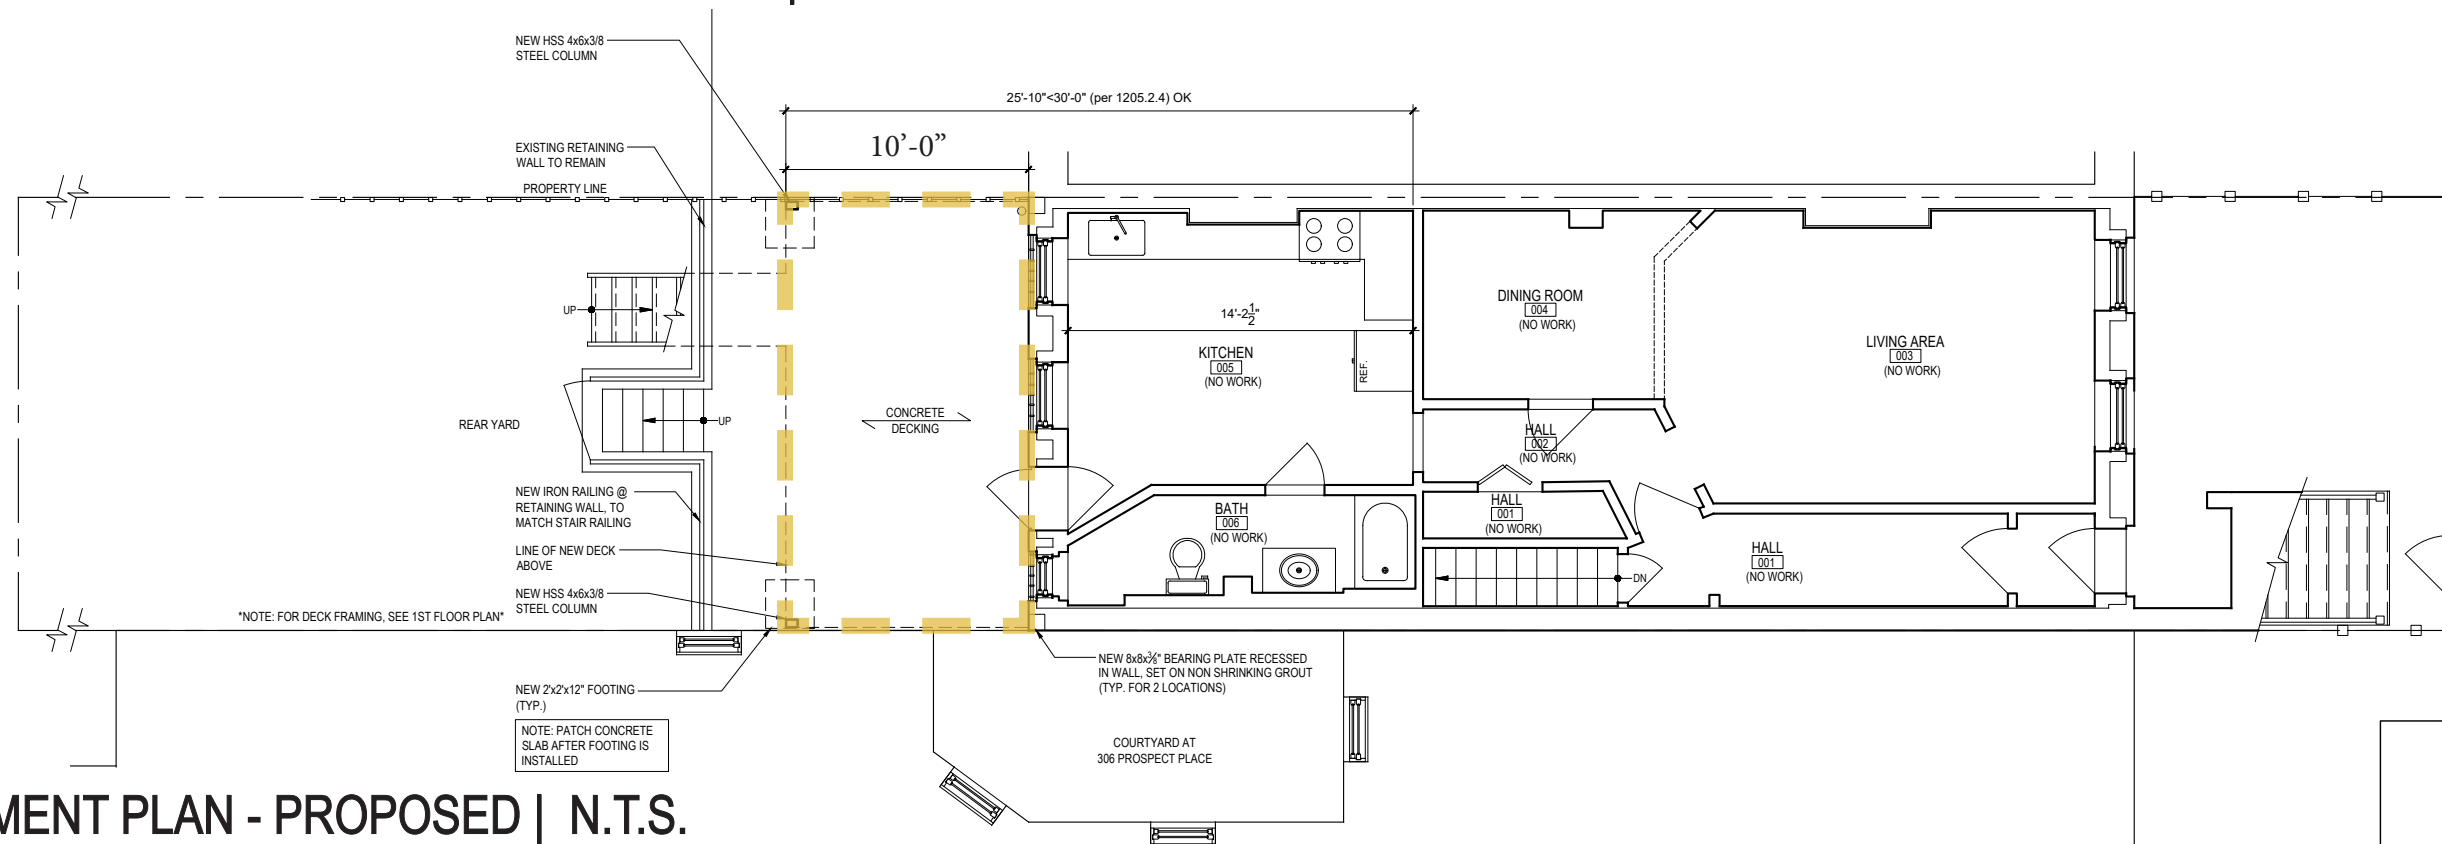


2 | BASEMENT PLAN - PROPOSED | N.T.S.


First Floor Plans

DEMOLITION WORK

PROPOSED WORK

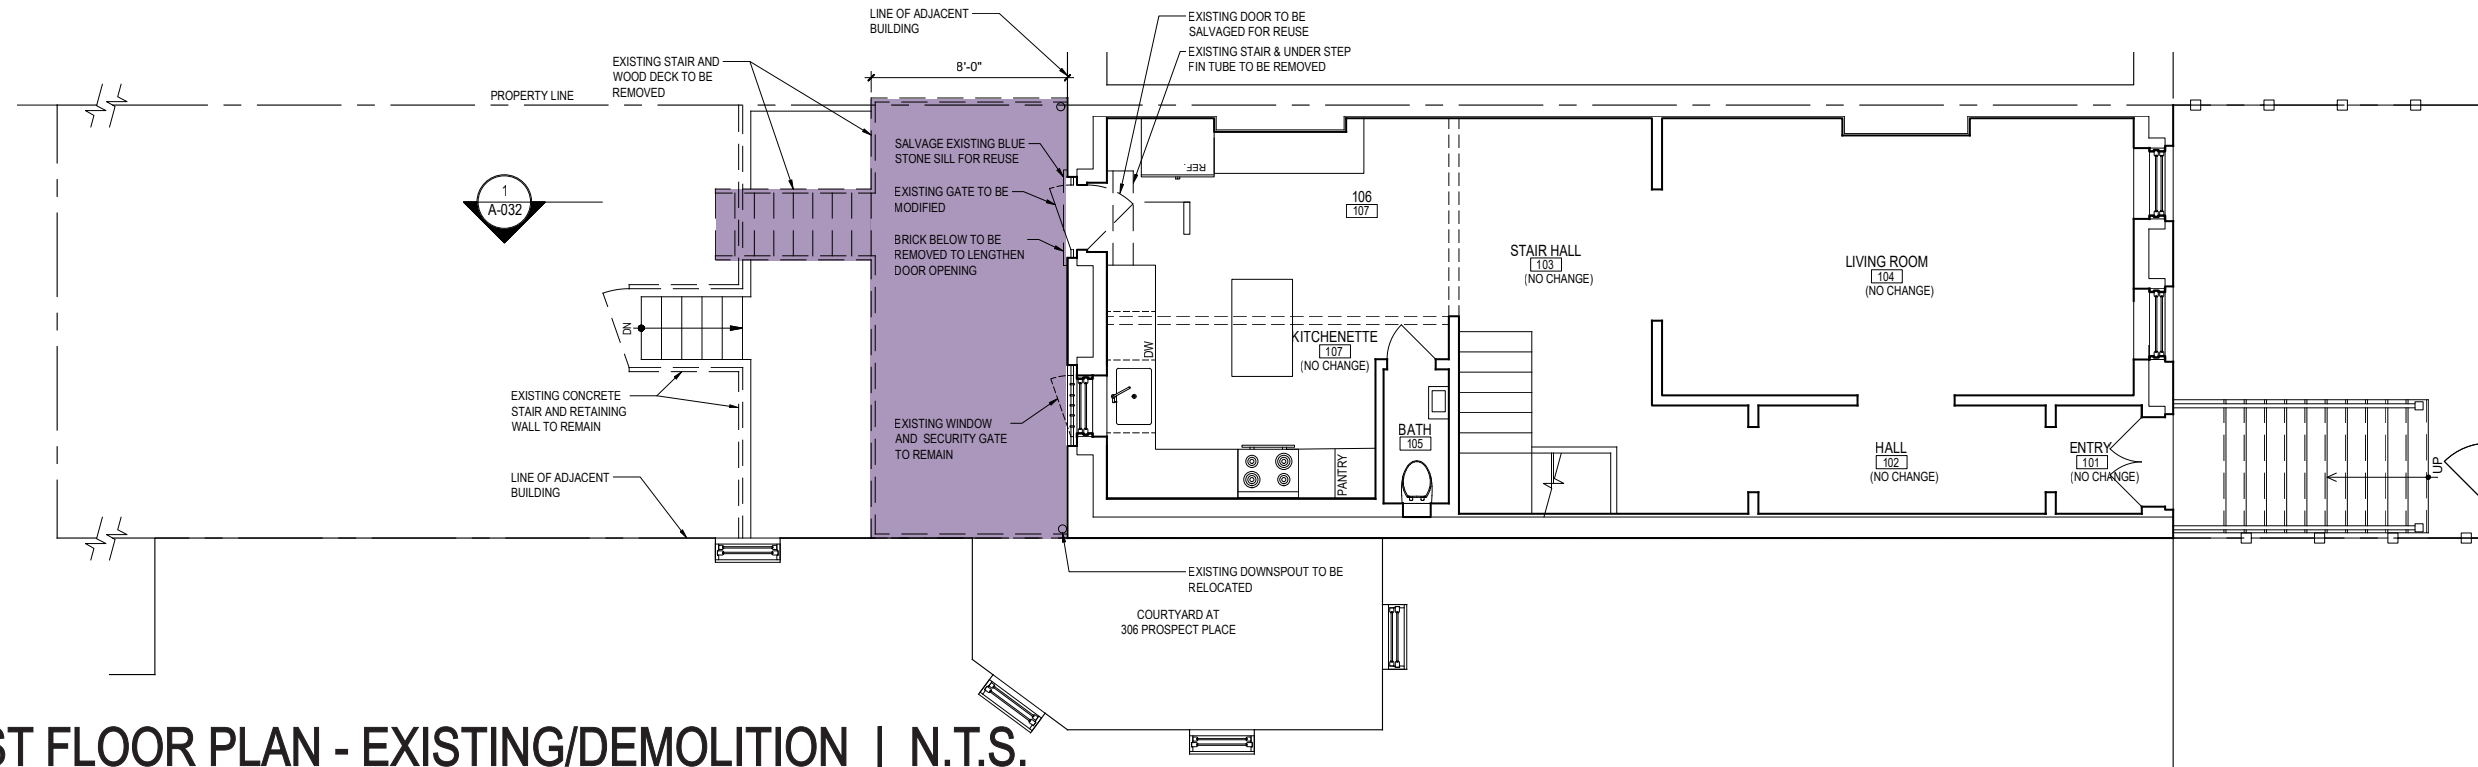

1 | FIRST FLOOR PLAN - EXISTING/DEMOLITION | N.T.S.

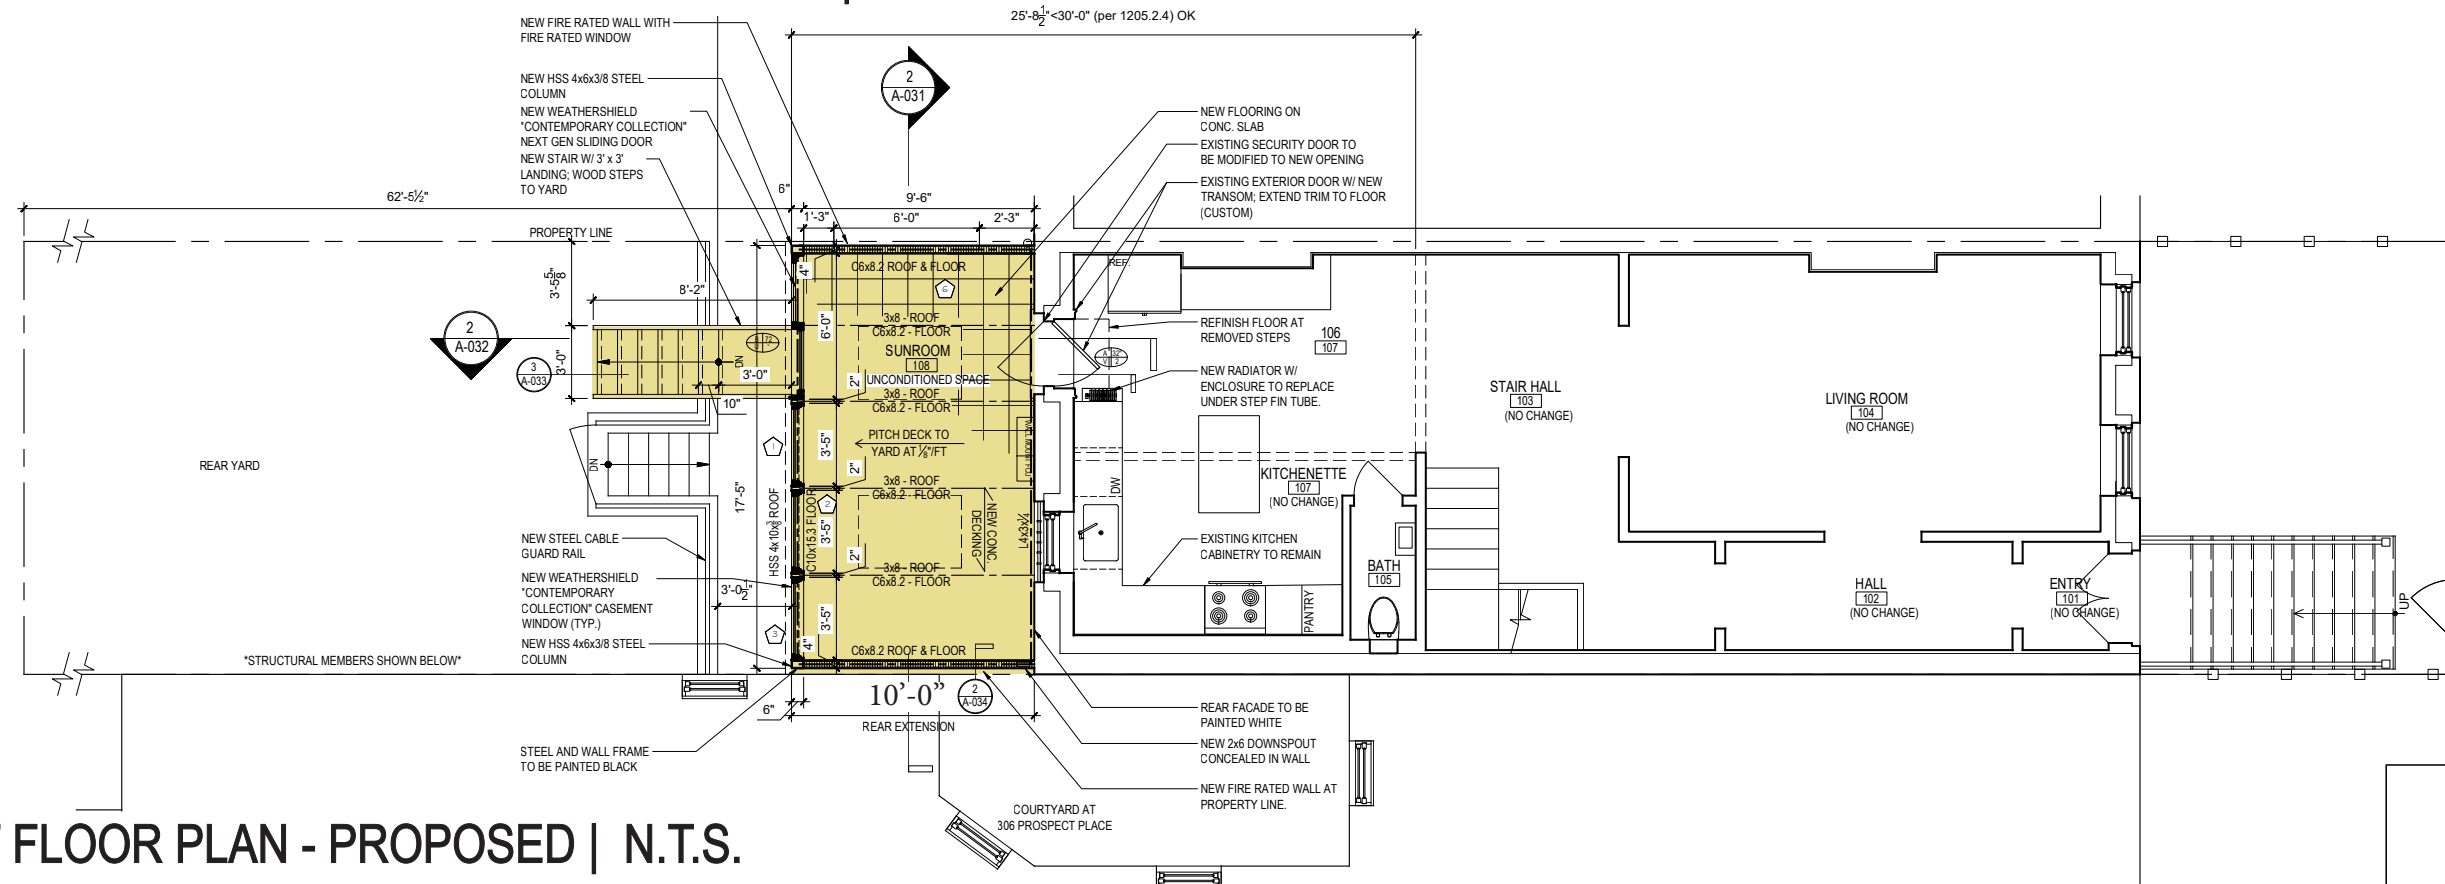

2 | FIRST FLOOR PLAN - PROPOSED | N.T.S.


Rear Elevation

DEMOLITION WORK

PROPOSED WORK




1 | REAR ELEVATION - EXISTING/REMOVALS

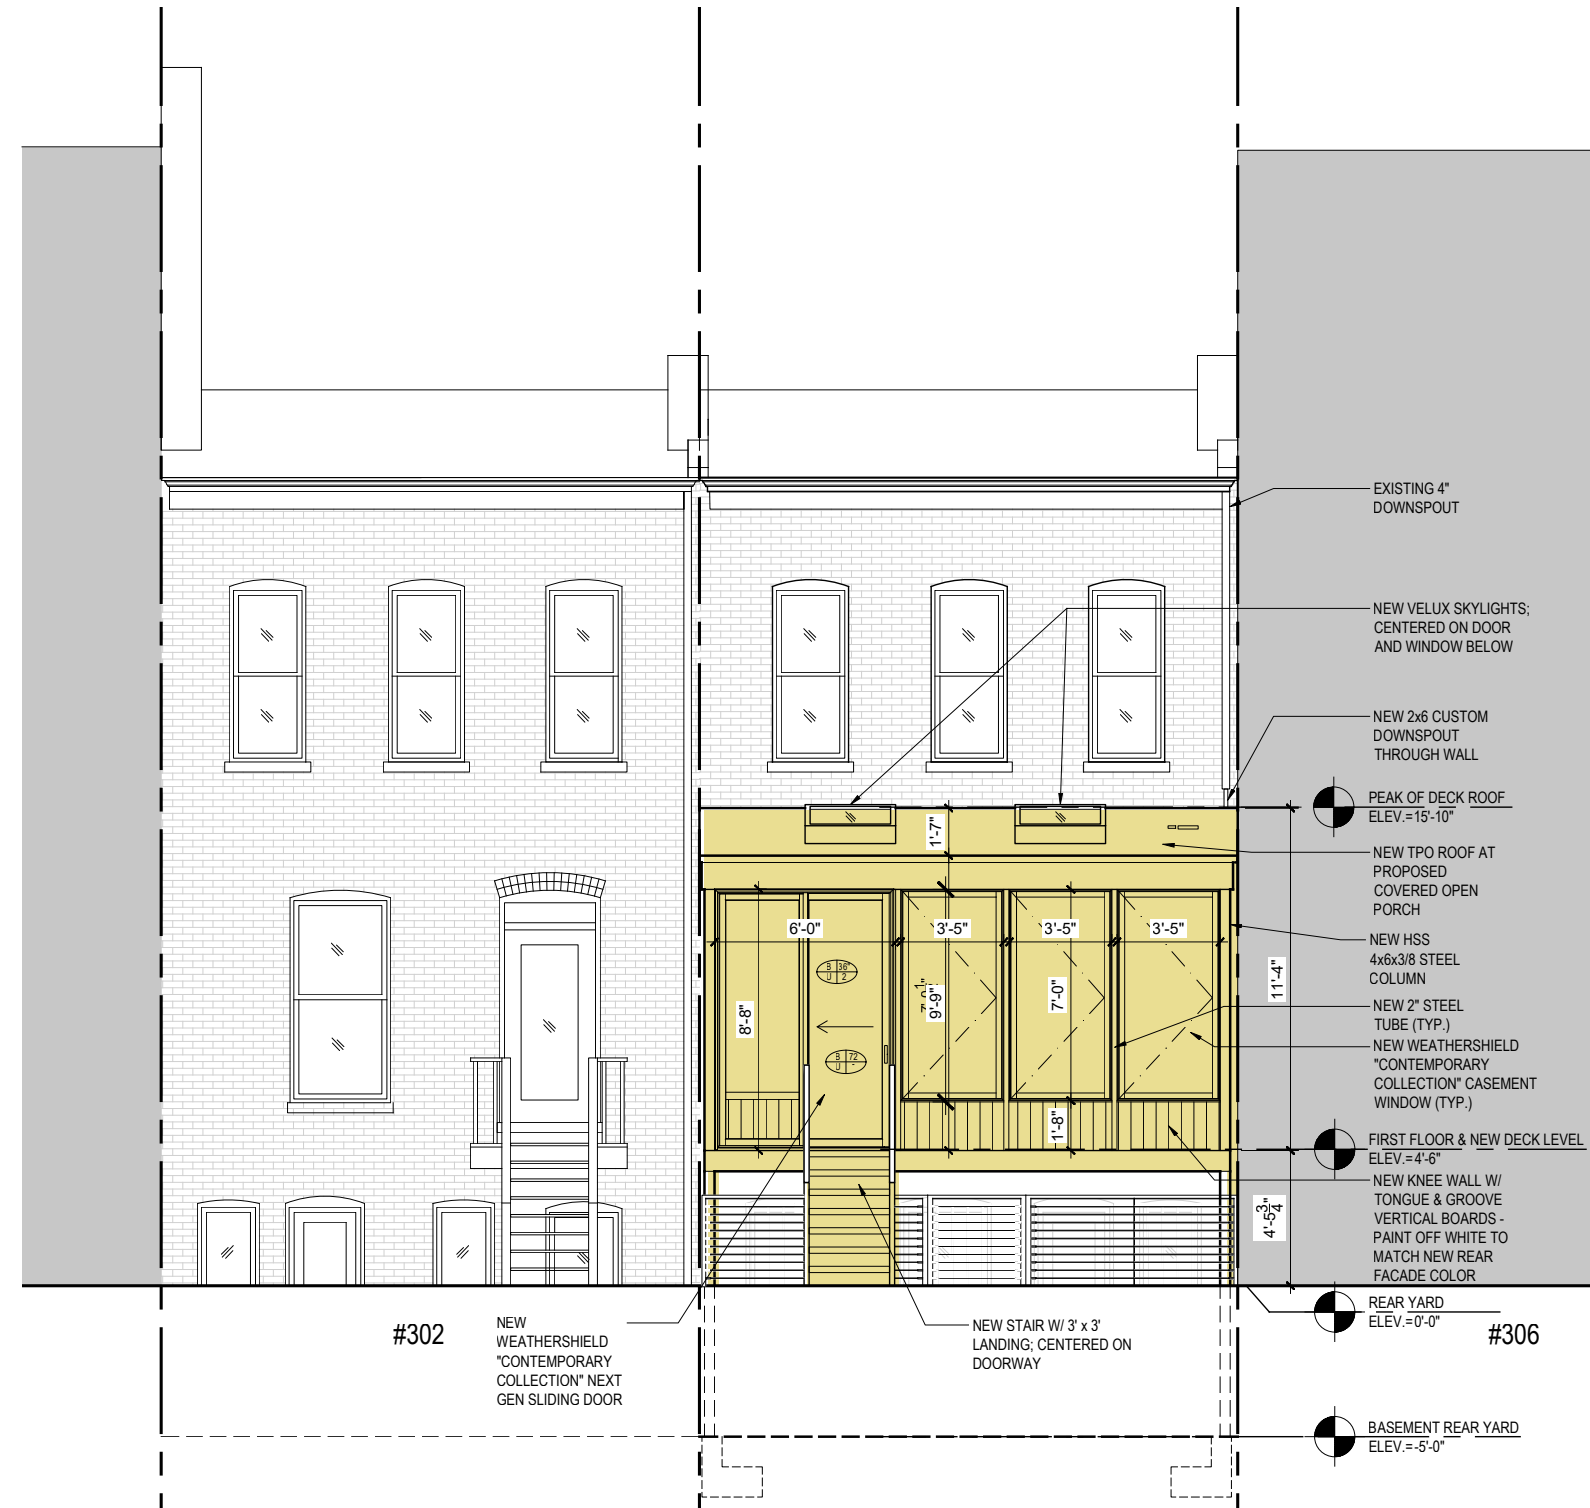


2 | REAR ELEVATION - PROPOSED

Longitudinal Section


 DEMOLITION WORK  PROPOSED WORK

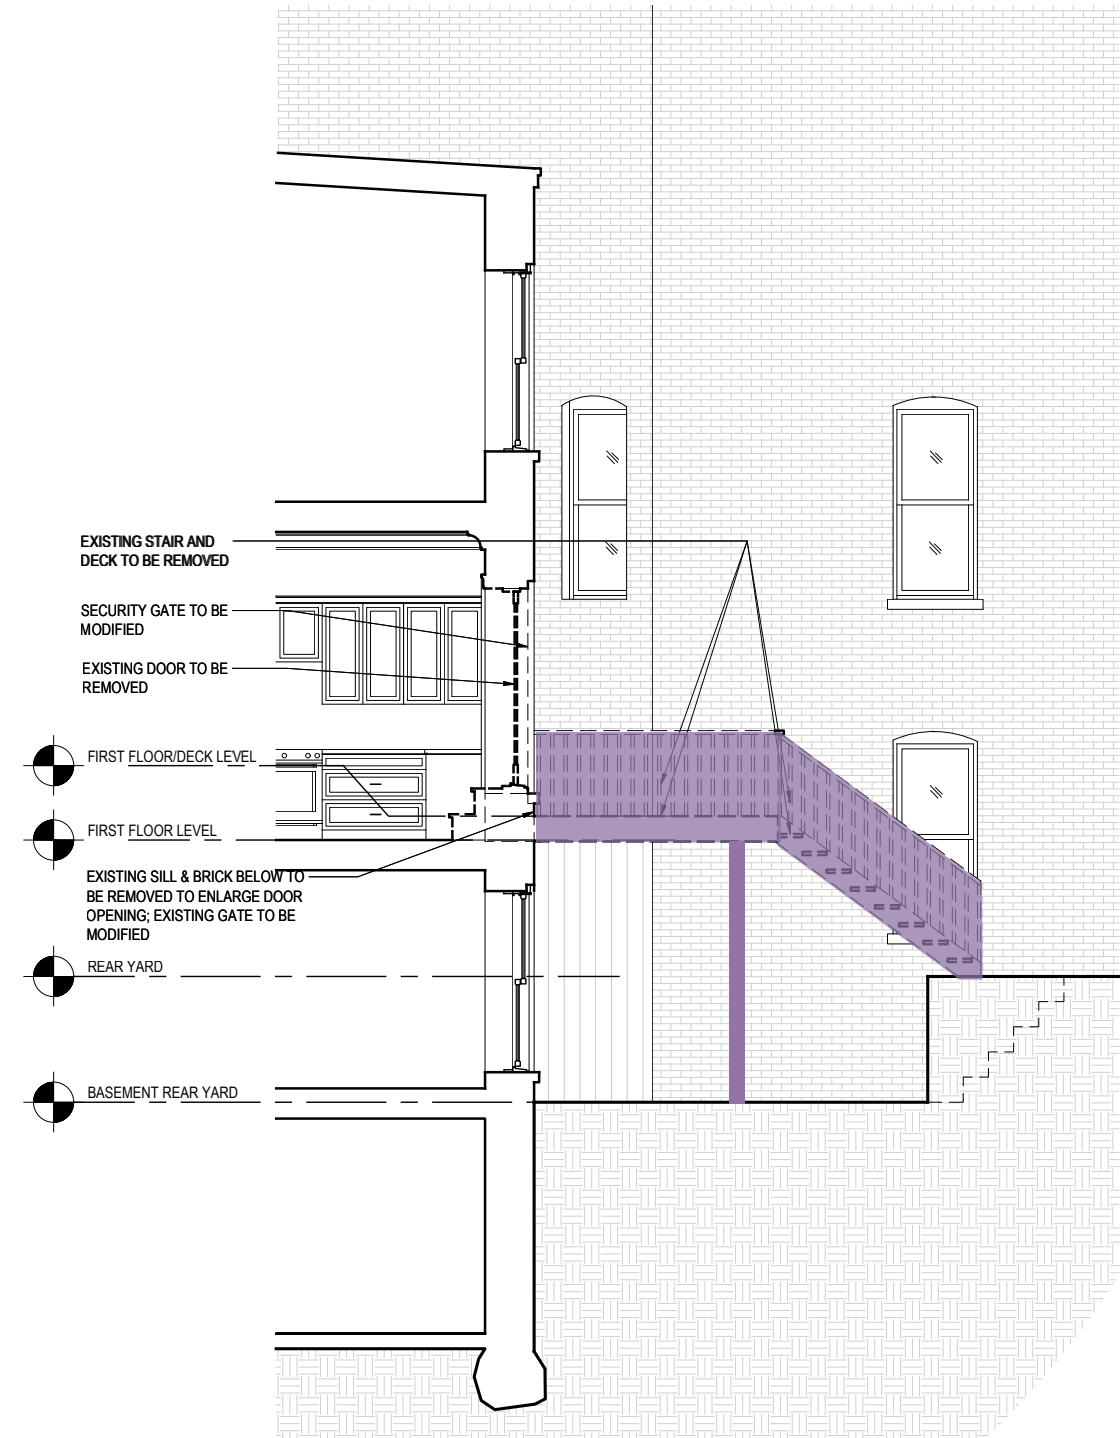

1 | LONGITUDINAL SECTION - EXISTING/REMOVALS

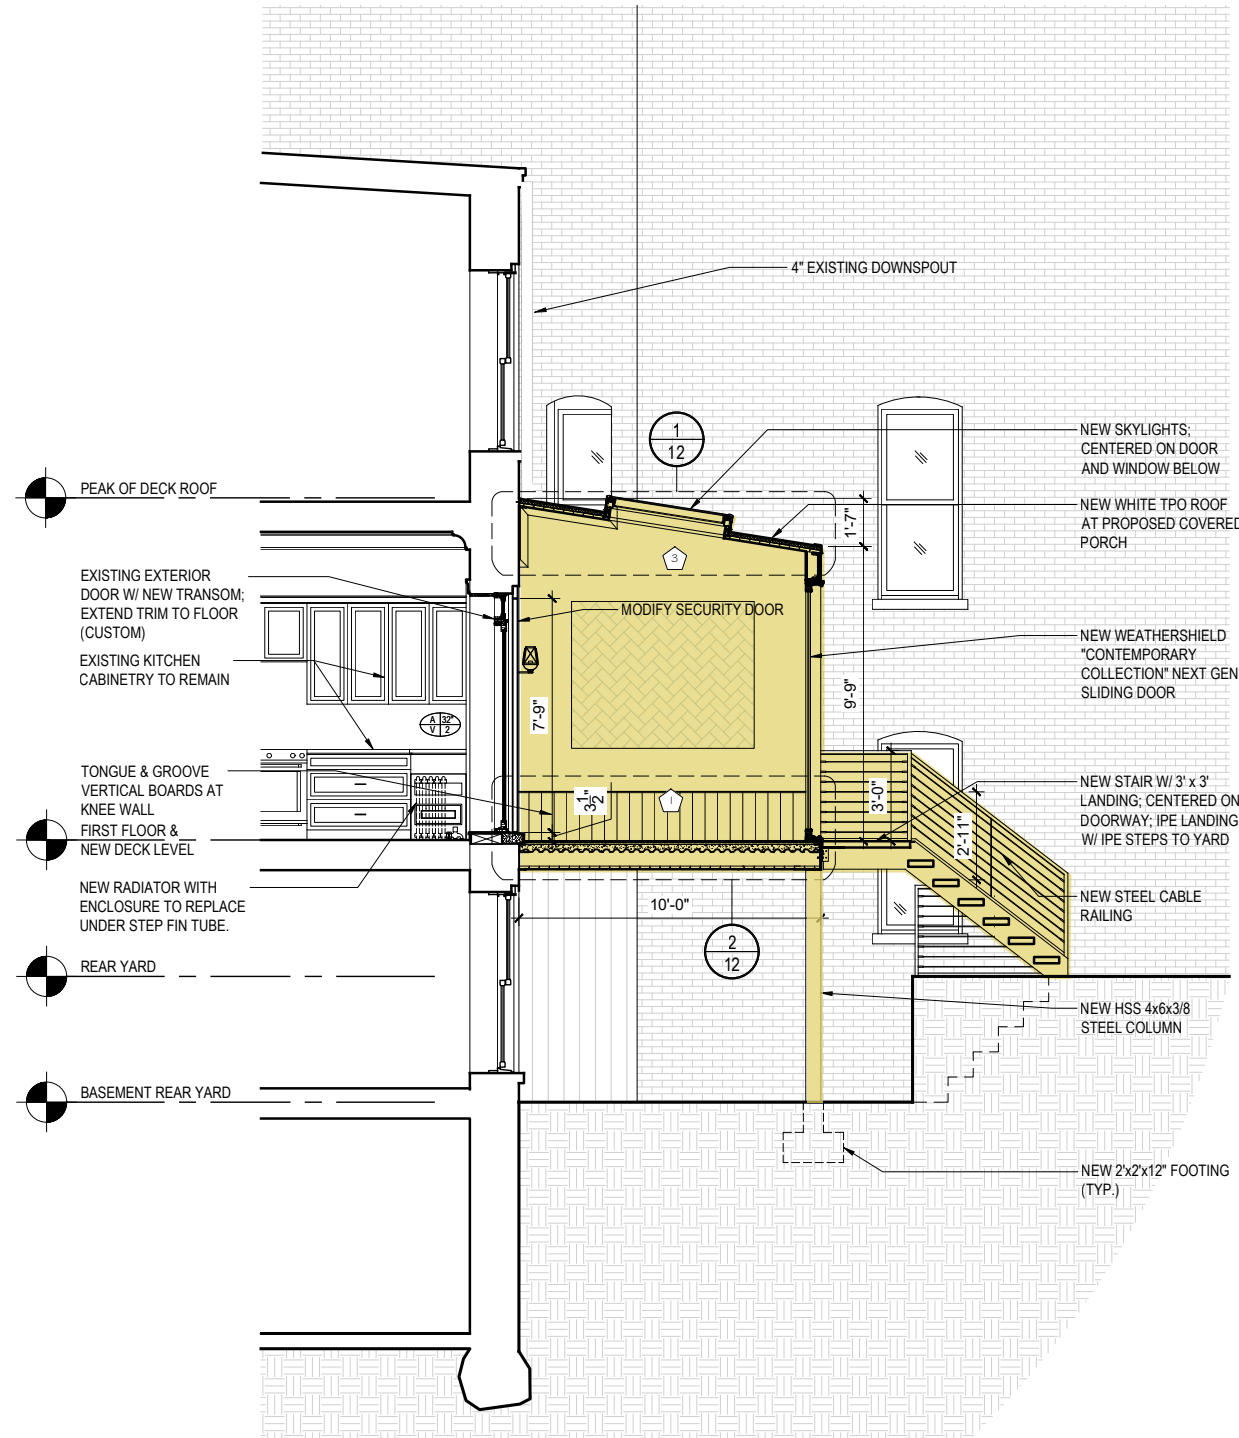

2 | LONGITUDINAL SECTION - PROPOSED

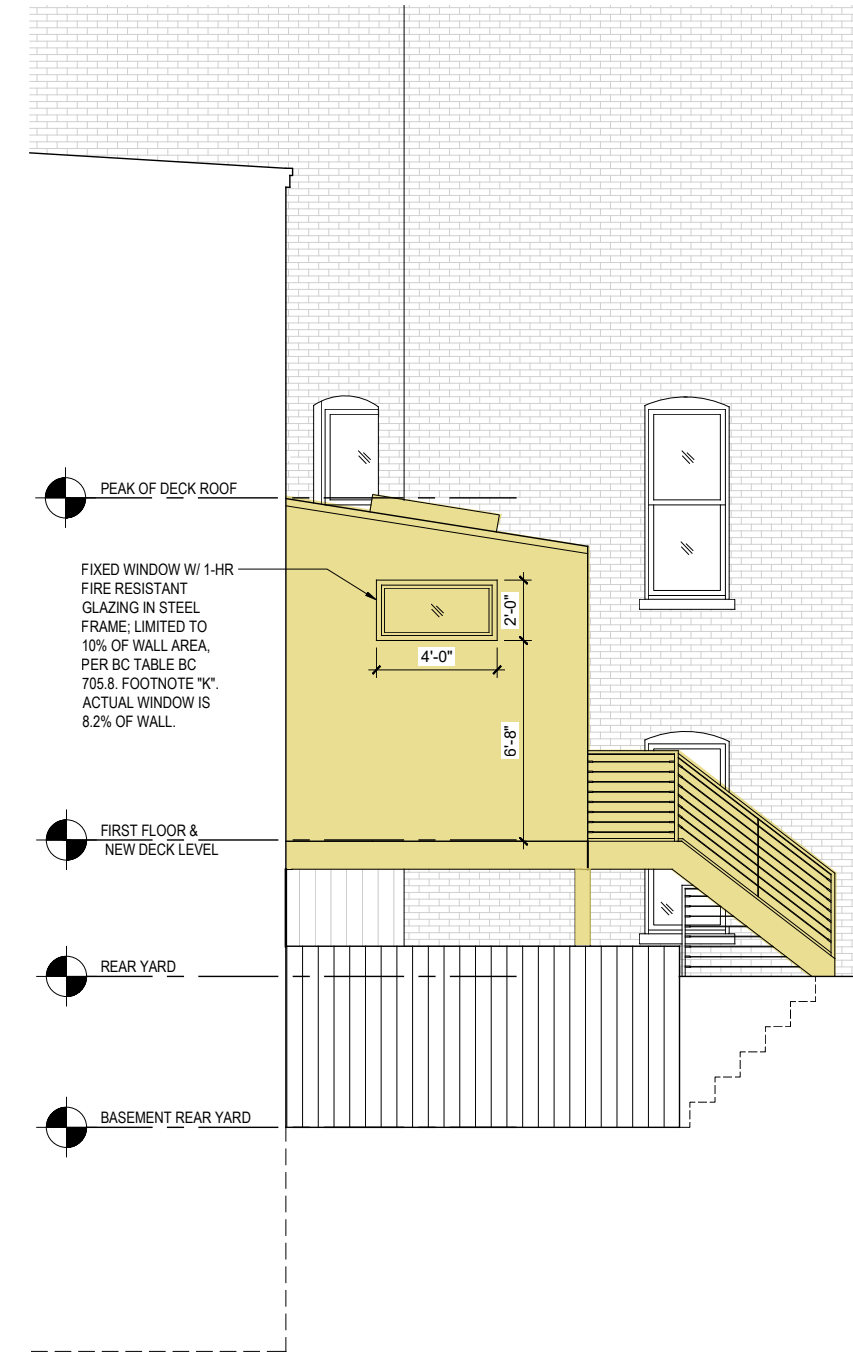

3 | SIDE ELEVATION - PROPOSED

Facade Color Scheme




Facade Colors:



BENJAMIN MOORE ELEMENT GUARD EXTERIOR PAINT - BLACK-2132-10


- STRUCTURAL STEEL FRAMING
- SLIDING DOOR
- WINDOWS

 

BENJAMIN MOORE ELEMENT GUARD EXTERIOR PAINT - WHITE-OC-151

- SKYLIGHT


TPO ROOF: GAF "EVERGUARD" SELF-ADHERED; COLOR: WHITE

 


BENJAMIN MOORE ELEMENT GUARD EXTERIOR PAINT - IVORY WHITE-CC-130

- REAR FACADE
- VERTICAL BOARDS

Porch Details

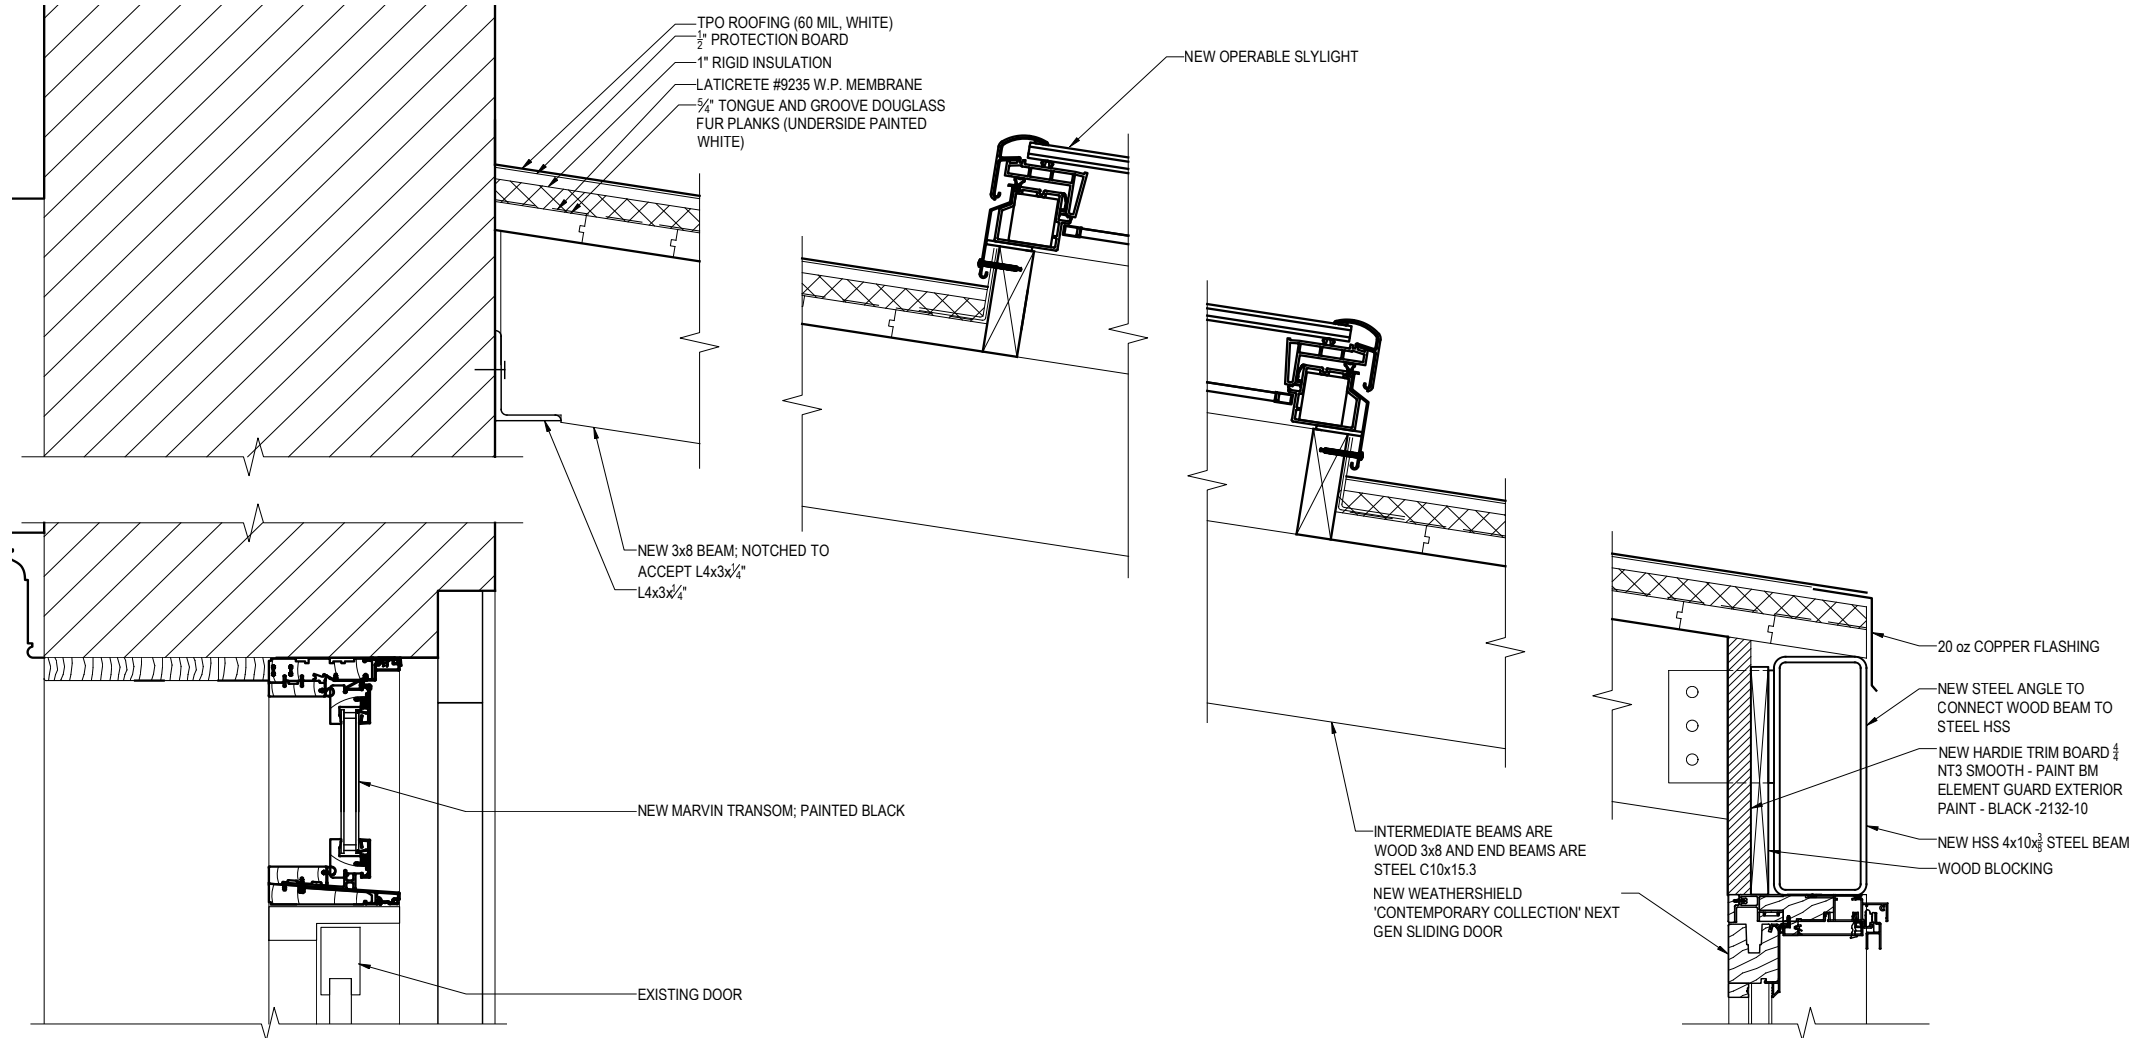

1 | LONGITUDINAL SECTION - EXISTING/REMOVALS

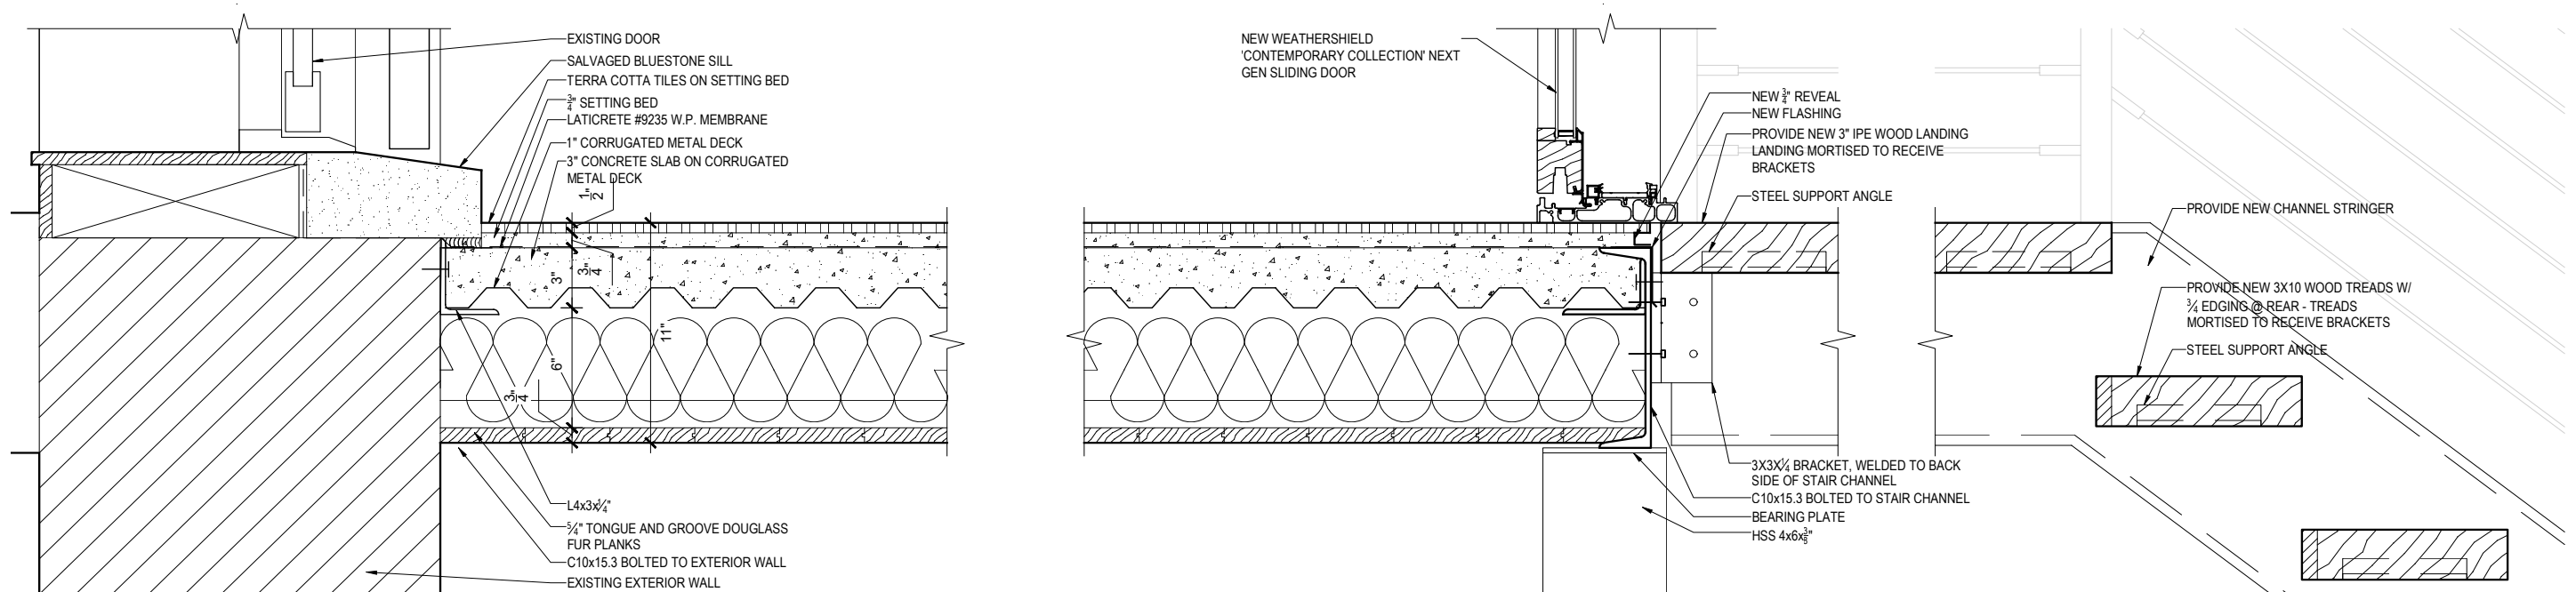

2 | LONGITUDINAL SECTION - EXISTING/REMOVALS

October 29, 2024
Public Hearing

The current proposal is:

Preservation Department – Item 4, LPC-24-08918

304 Prospect Place – Prospect Heights Historic District Borough of Brooklyn

To testify virtually, please join Zoom

Webinar ID: 820 4014 2259

Passcode: 476351

By Phone: 646-558-8656 (NY)

877-853-5257 (Toll free) US

888-475-4499 (Toll free)

Note: If you want to testify virtually on an item, join the Zoom webinar at the agenda's "Be Here by" time (about an hour in advance). When the Chair indicates it's time to testify, "raise your hand" via the Zoom app if you want to speak (*9 on the phone). Those who signed up in advance will be called first.