

November 19, 2024
Public Hearing

The current proposal is:

Preservation Department – Item 11, LPC-24-11824

19 Cambridge Place – Clinton Hill Historic District Borough of Brooklyn

To testify virtually, please join Zoom

Webinar ID: 161 560 5566

Passcode: 604575

By Phone: 646-558-8656 (NY)

877-853-5257 (Toll free) US

888-475-4499 (Toll free)

Note: If you want to testify virtually on an item, join the Zoom webinar at the agenda's "Be Here by" time (about an hour in advance). When the Chair indicates it's time to testify, "raise your hand" via the Zoom app if you want to speak (*9 on the phone). Those who signed up in advance will be called first.

19 CAMBRIDGE PL

LPC #24-11824
BROOKLYN COMMUNITY BOARD 2 LAND USE COMMITTEE
TAX BLOCK: 1965
LOT: 25




TAX PHOTOS FRONT FACADE



PROPOSED SCOPE:
SINGLE-STORY REAR ADDITION
TERRACE AT PARLOR FLOOR
NEW SPIRAL STAIRCASE FROM TERRACE TO REAR YARD

Clinton Hill Historic District | LP-2017

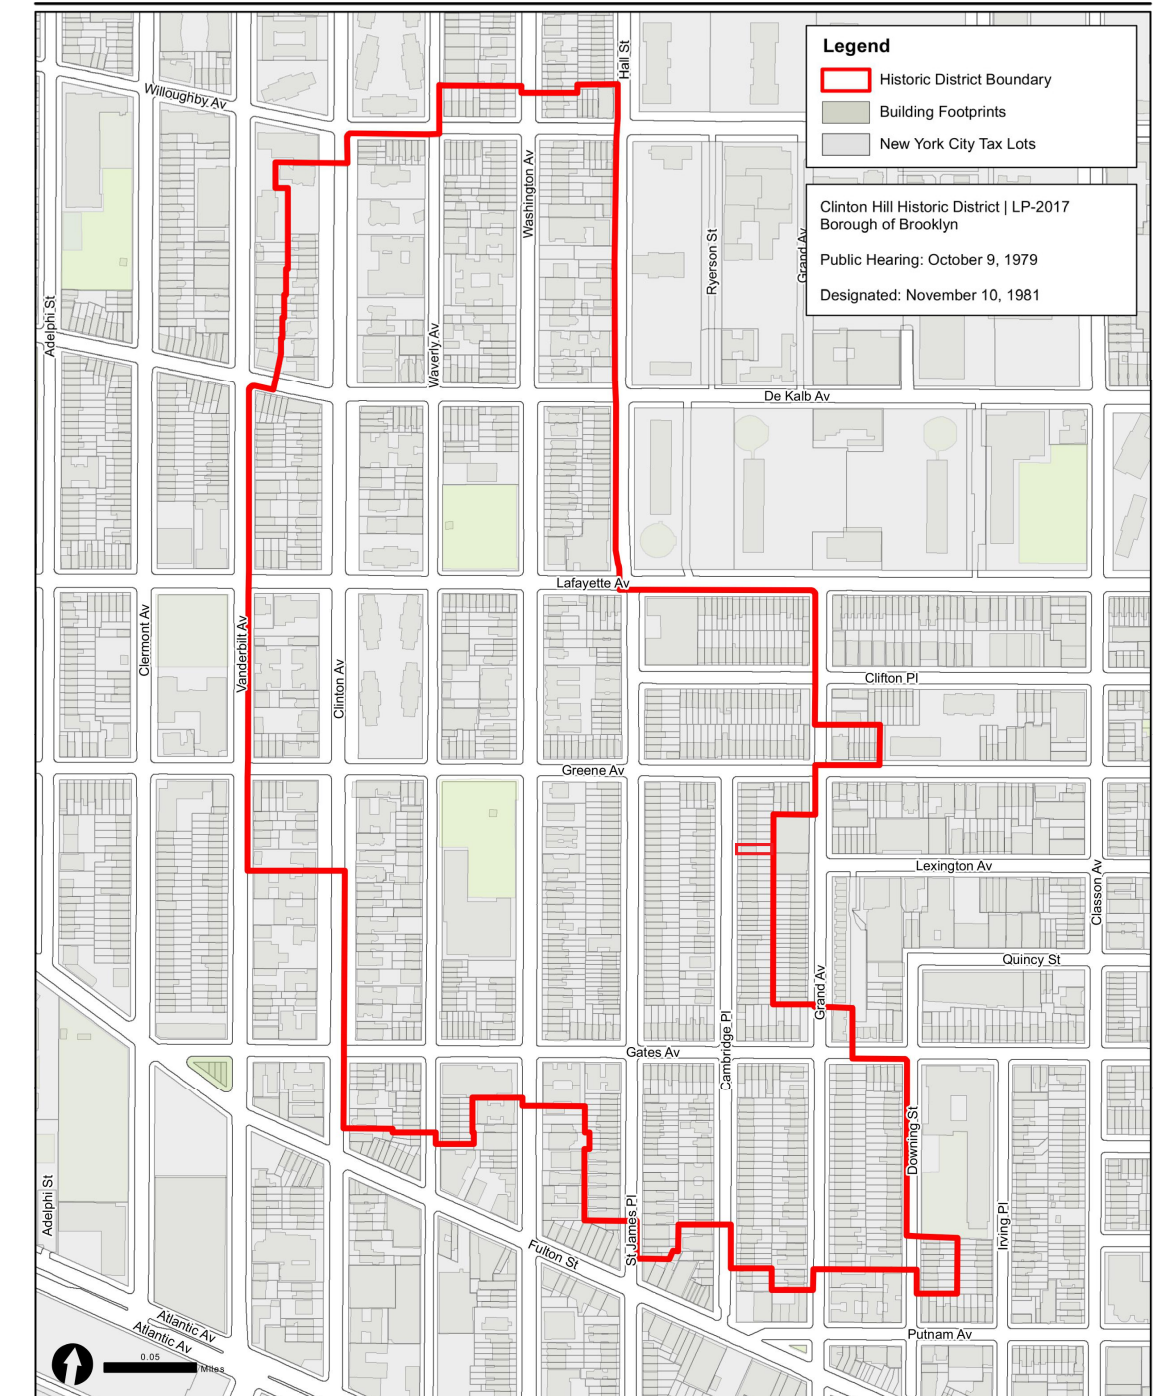

Graphic Source: Map PLUTO, Edition 18v1, Author: New York City Landmarks Preservation Commission, LGR Date: 1.28.2019



AERIAL VIEW OF REAR FACADE



EXISTING CONDITIONS REAR FACADE








GRAND AVE

CAMBRIDGE PLACE

DIAGRAMMATIC BLOCK PLAN

-  RESIDENTIAL: 1 & 2 FAMILY
-  RESIDENTIAL: MULTI-FAMILY WALK-UP
-  MIXED RESIDENTIAL & COMMERCIAL
-  SINGLE FL ADDITION

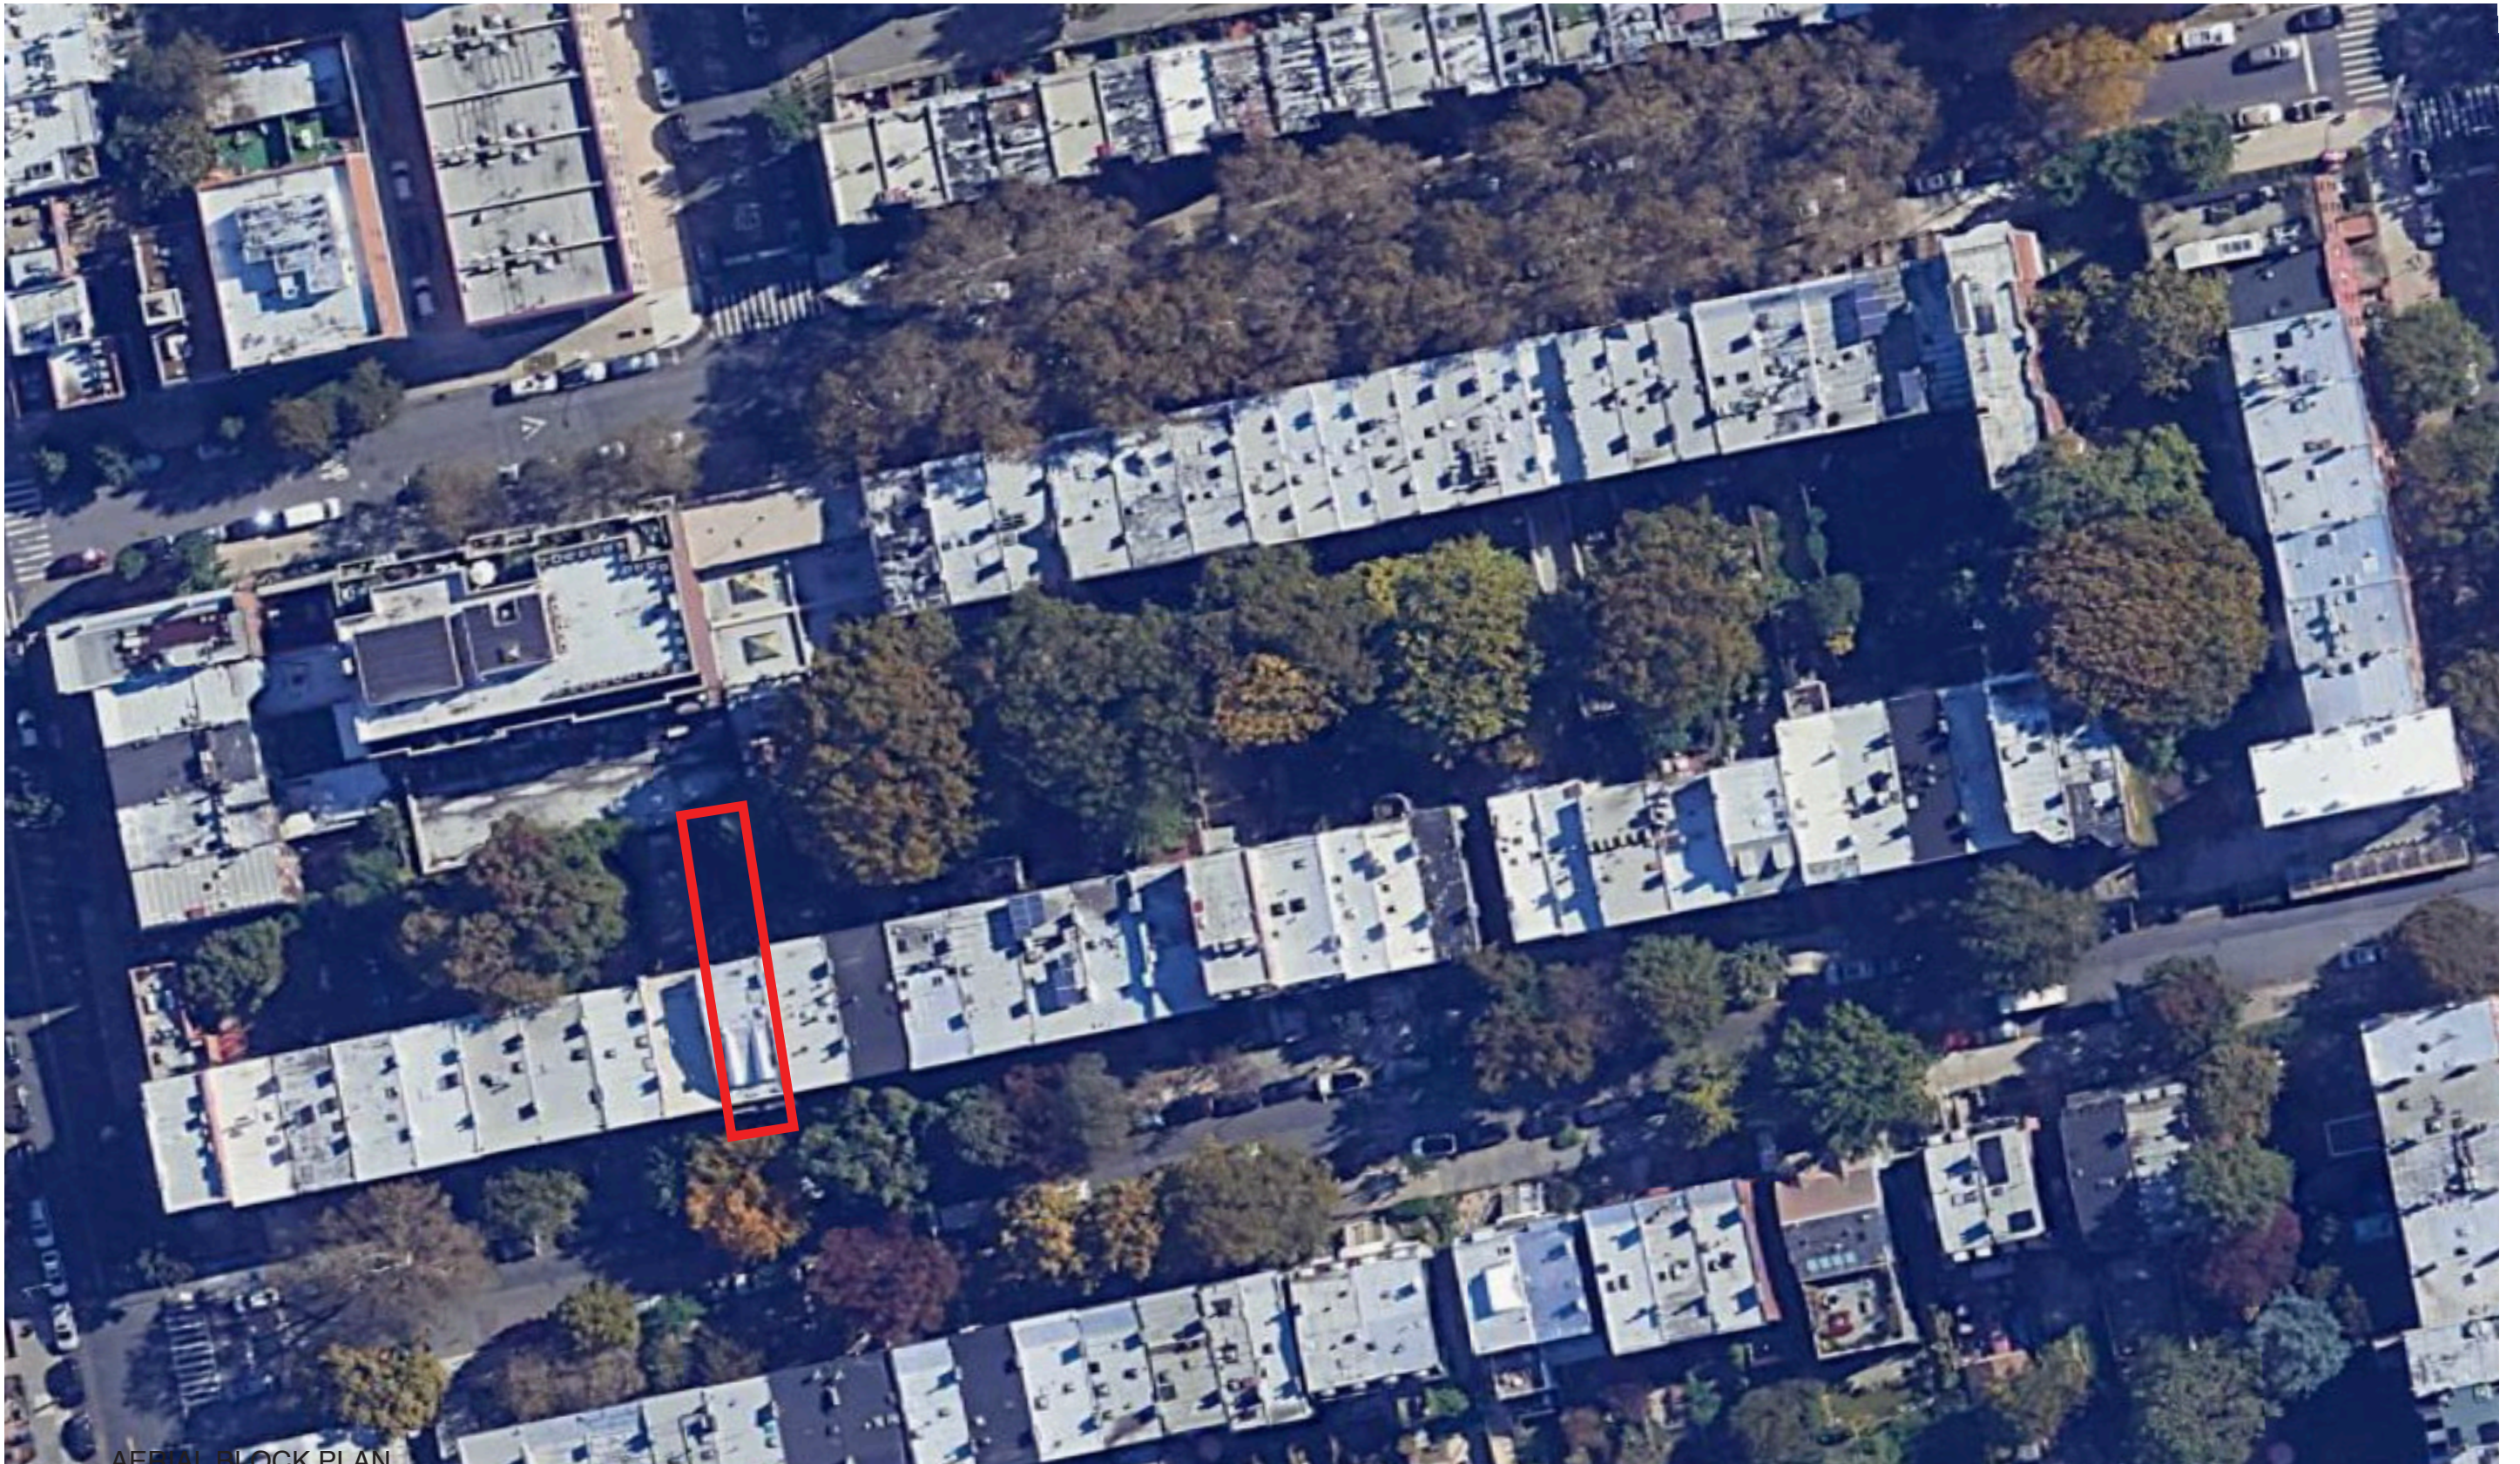

AERIAL BLOCK PLAN




21 CAMBRIDGE PL




19 CAMBRIDGE PL




17 CAMBRIDGE PL

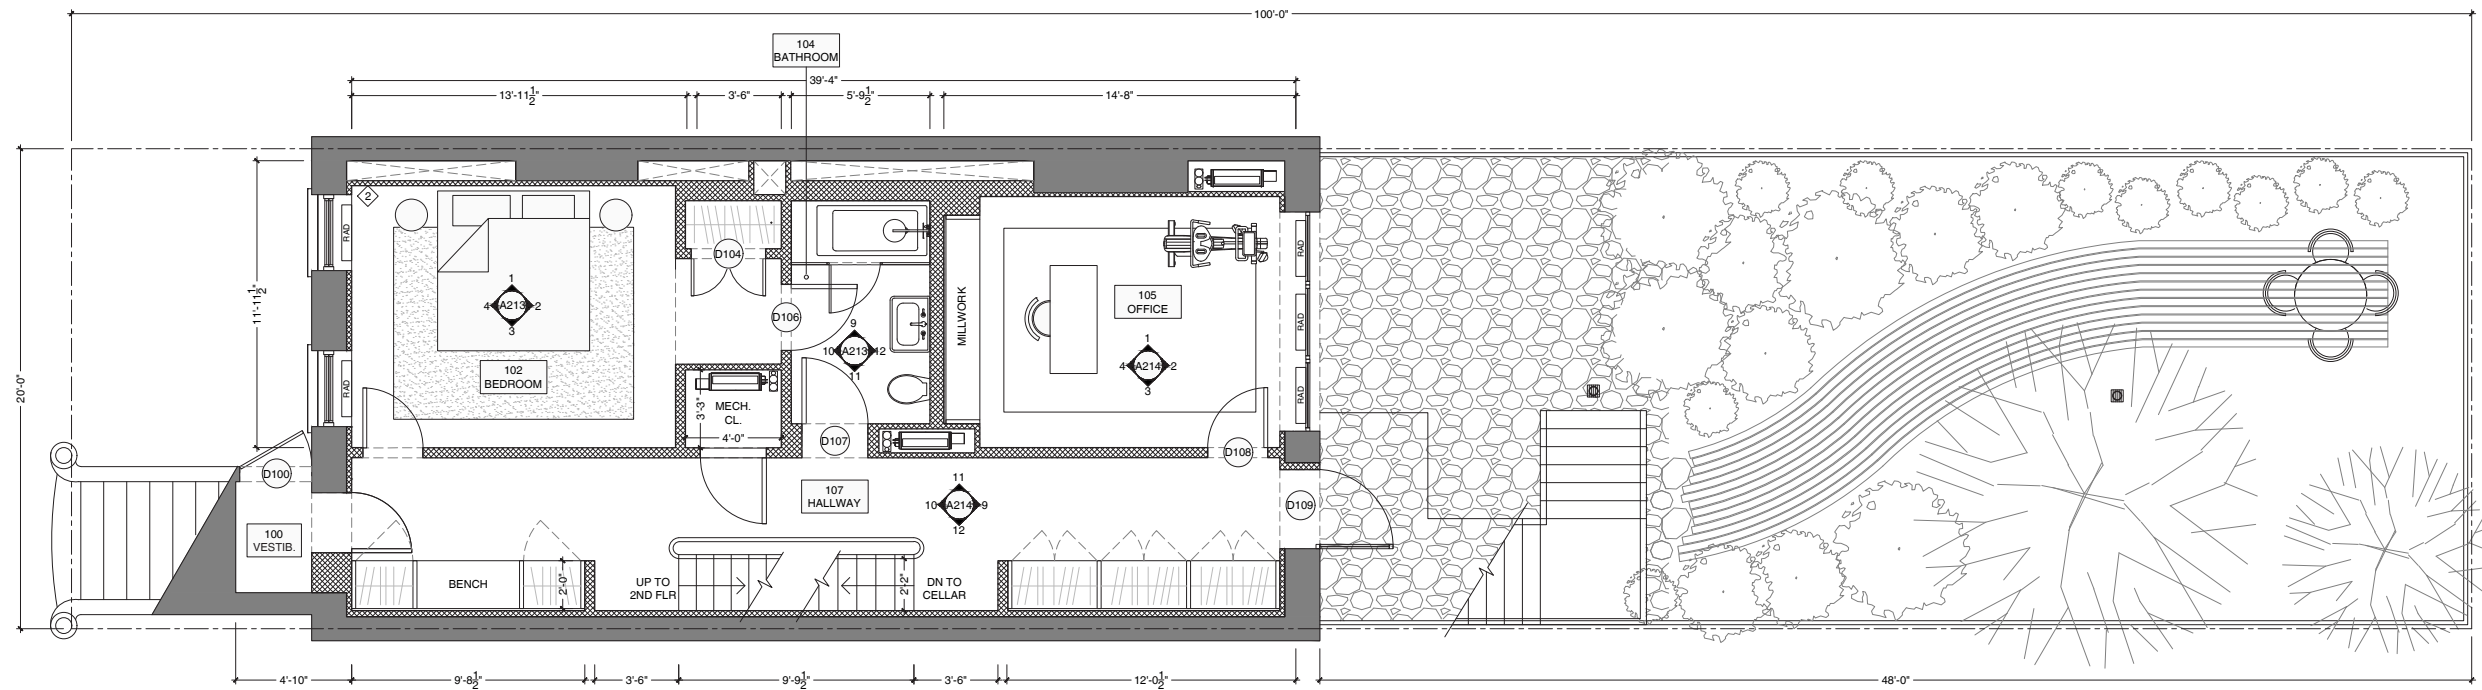


EXISTING GARDEN FL PLAN (STAFF-LEVEL APPROVED)

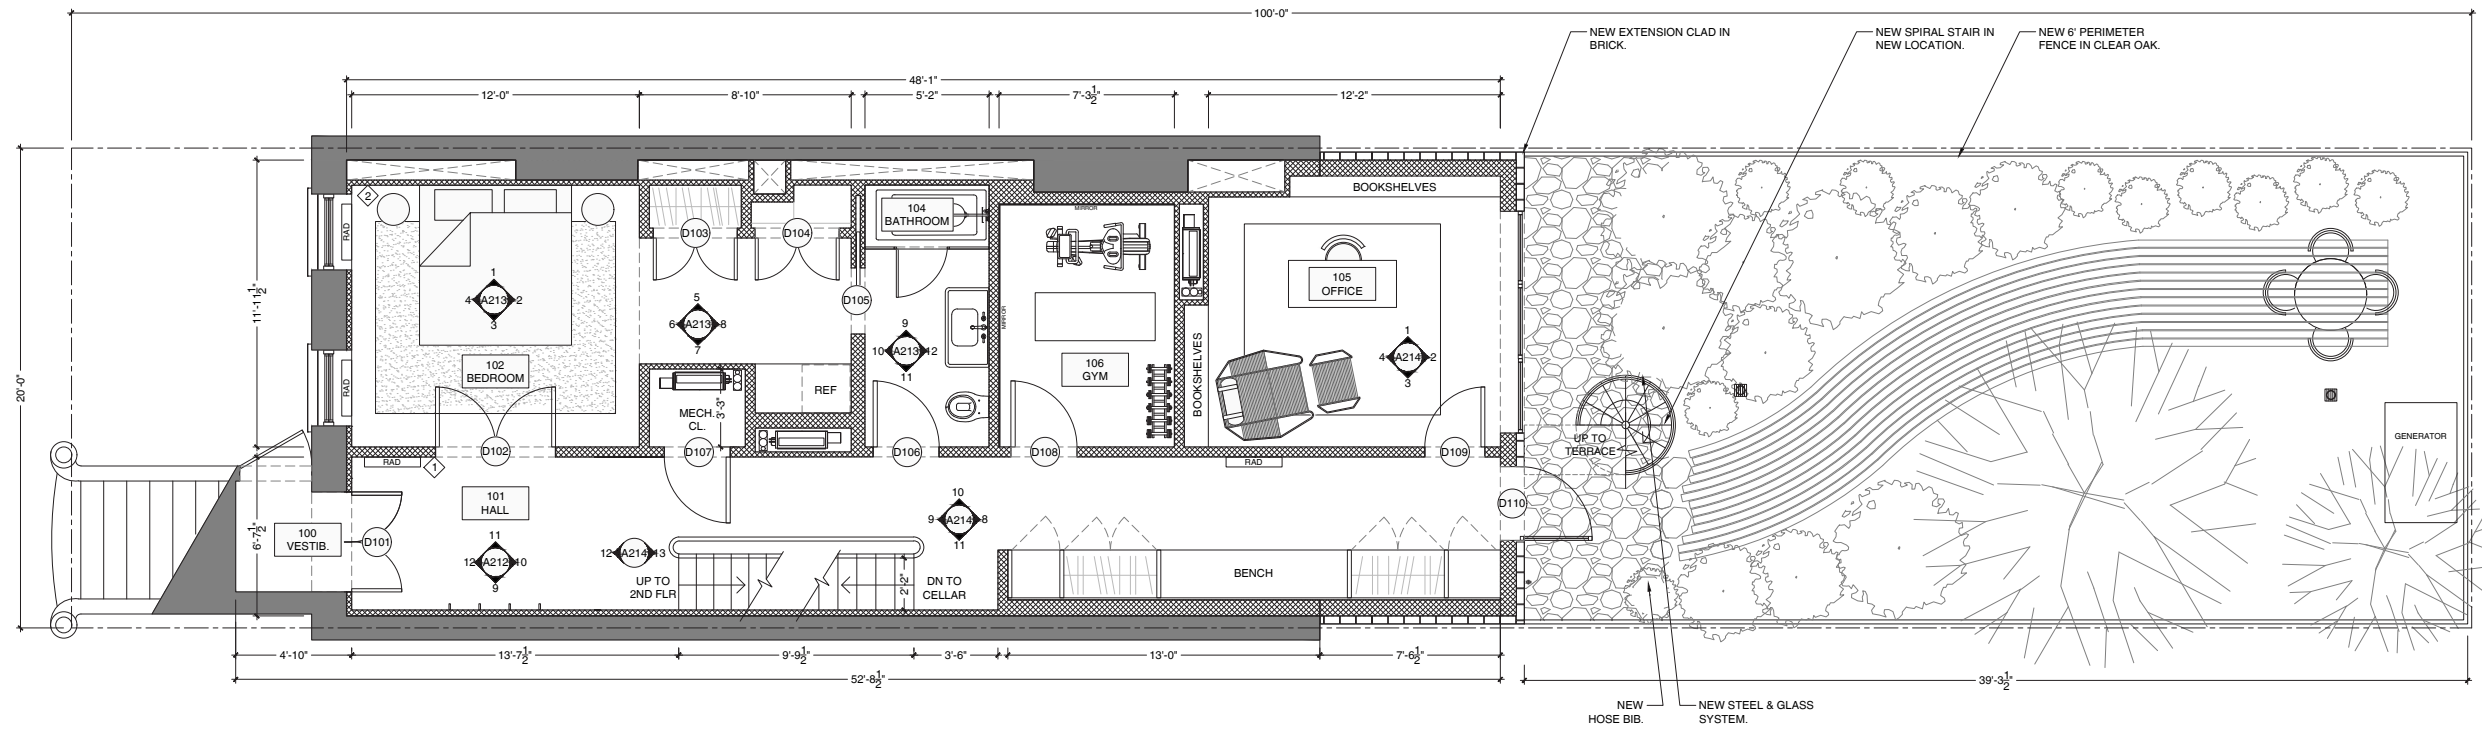

PROPOSED GARDEN FL PLAN

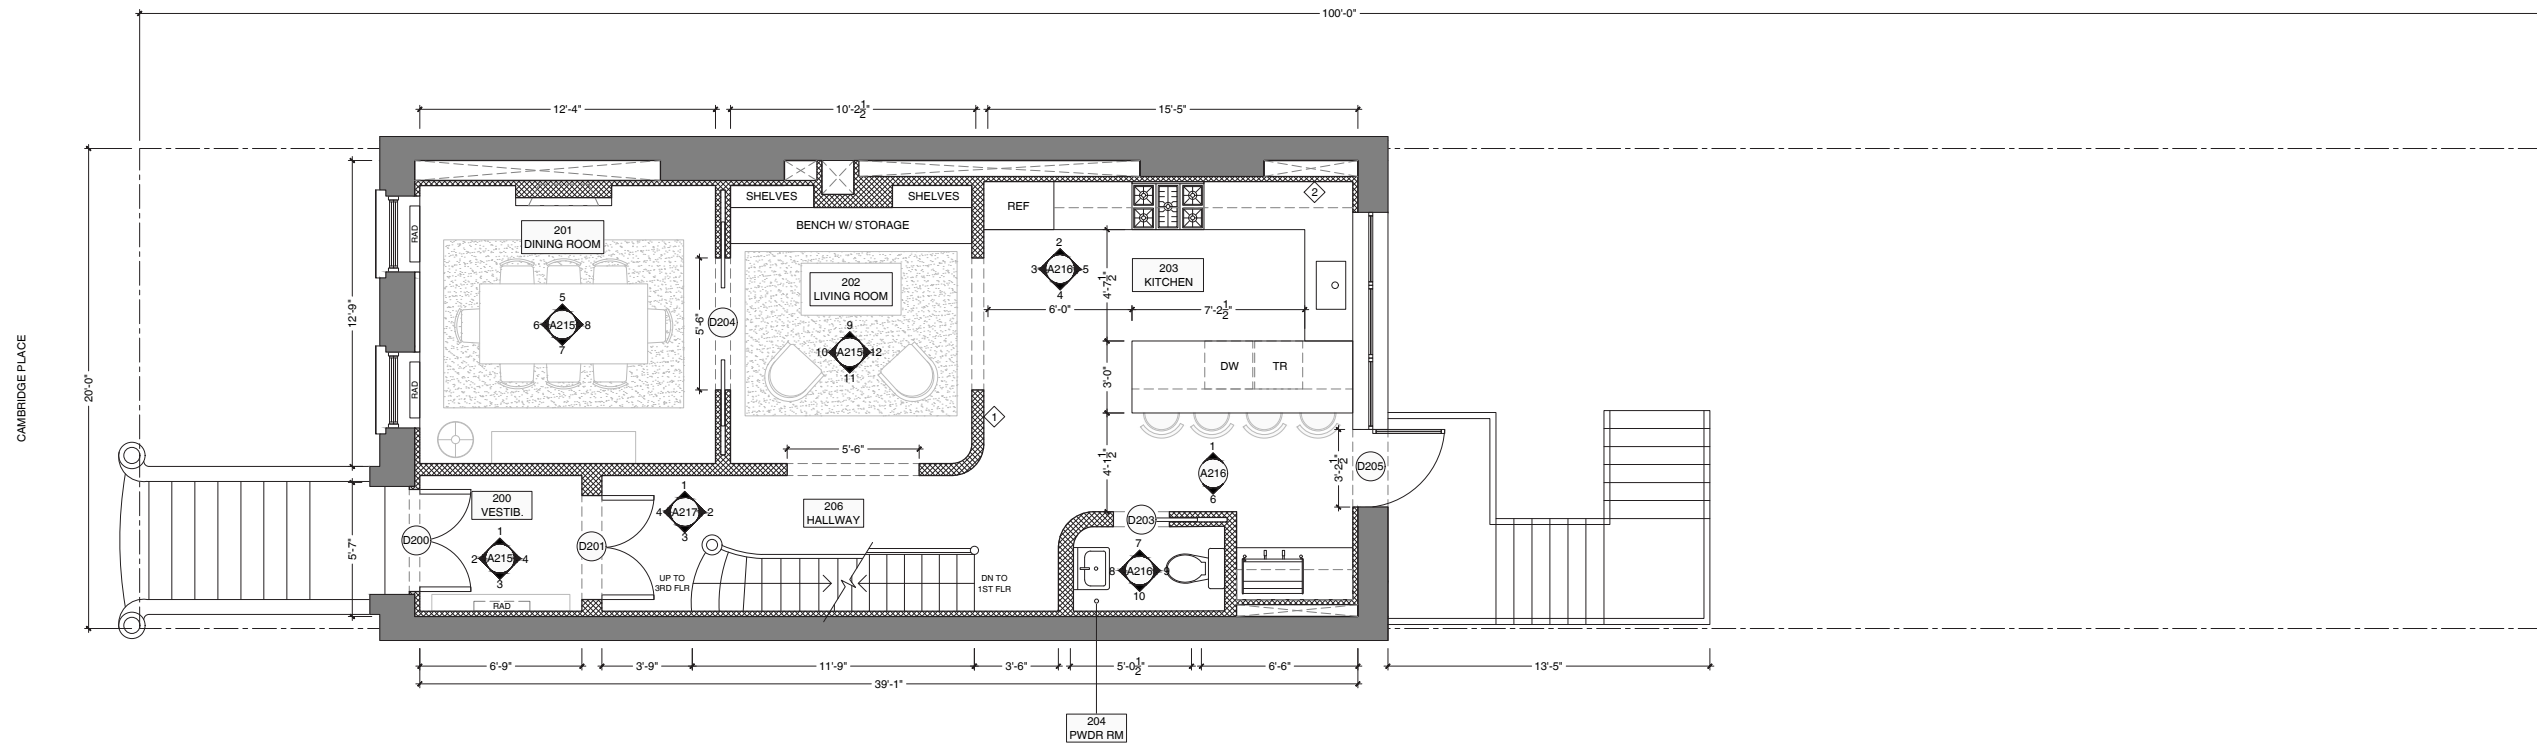


EXISTING PARLOR FL PLAN (STAFF-LEVEL APPROVED)

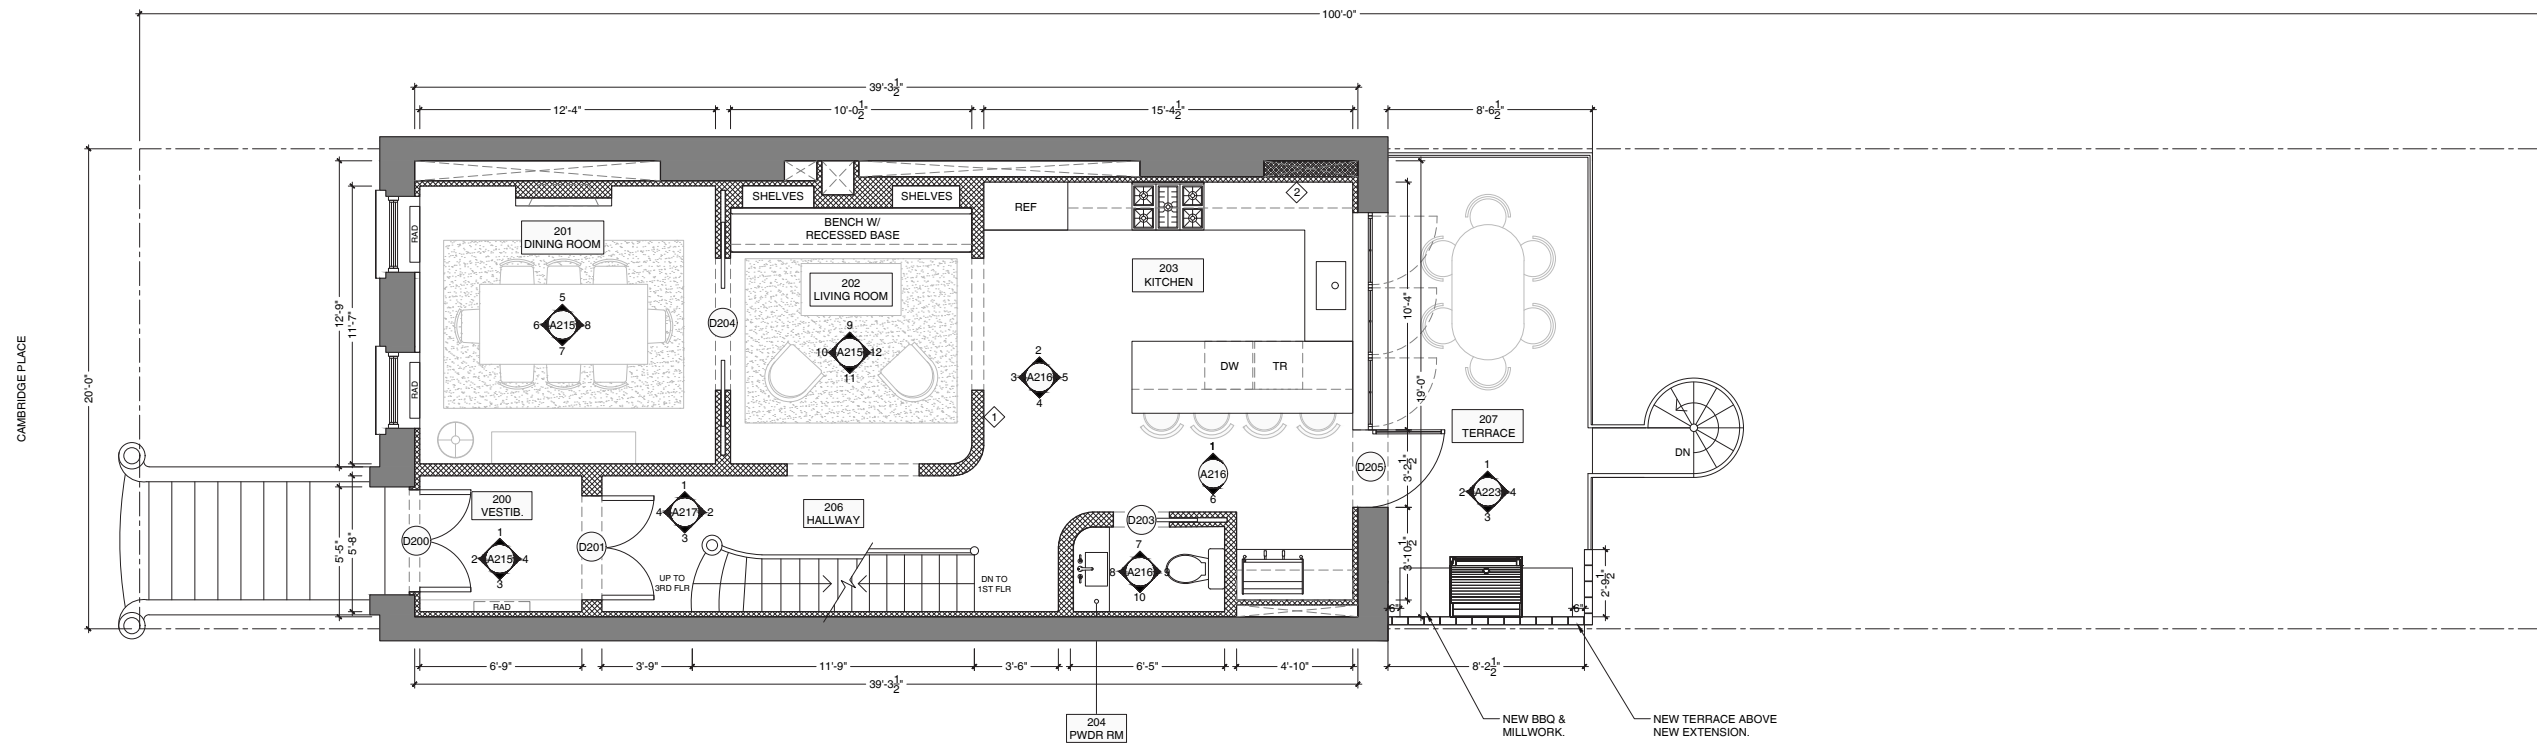

PROPOSED PARLOR FL PLAN




EXISTING ELEVATION (STAFF-LEVEL APPROVED)

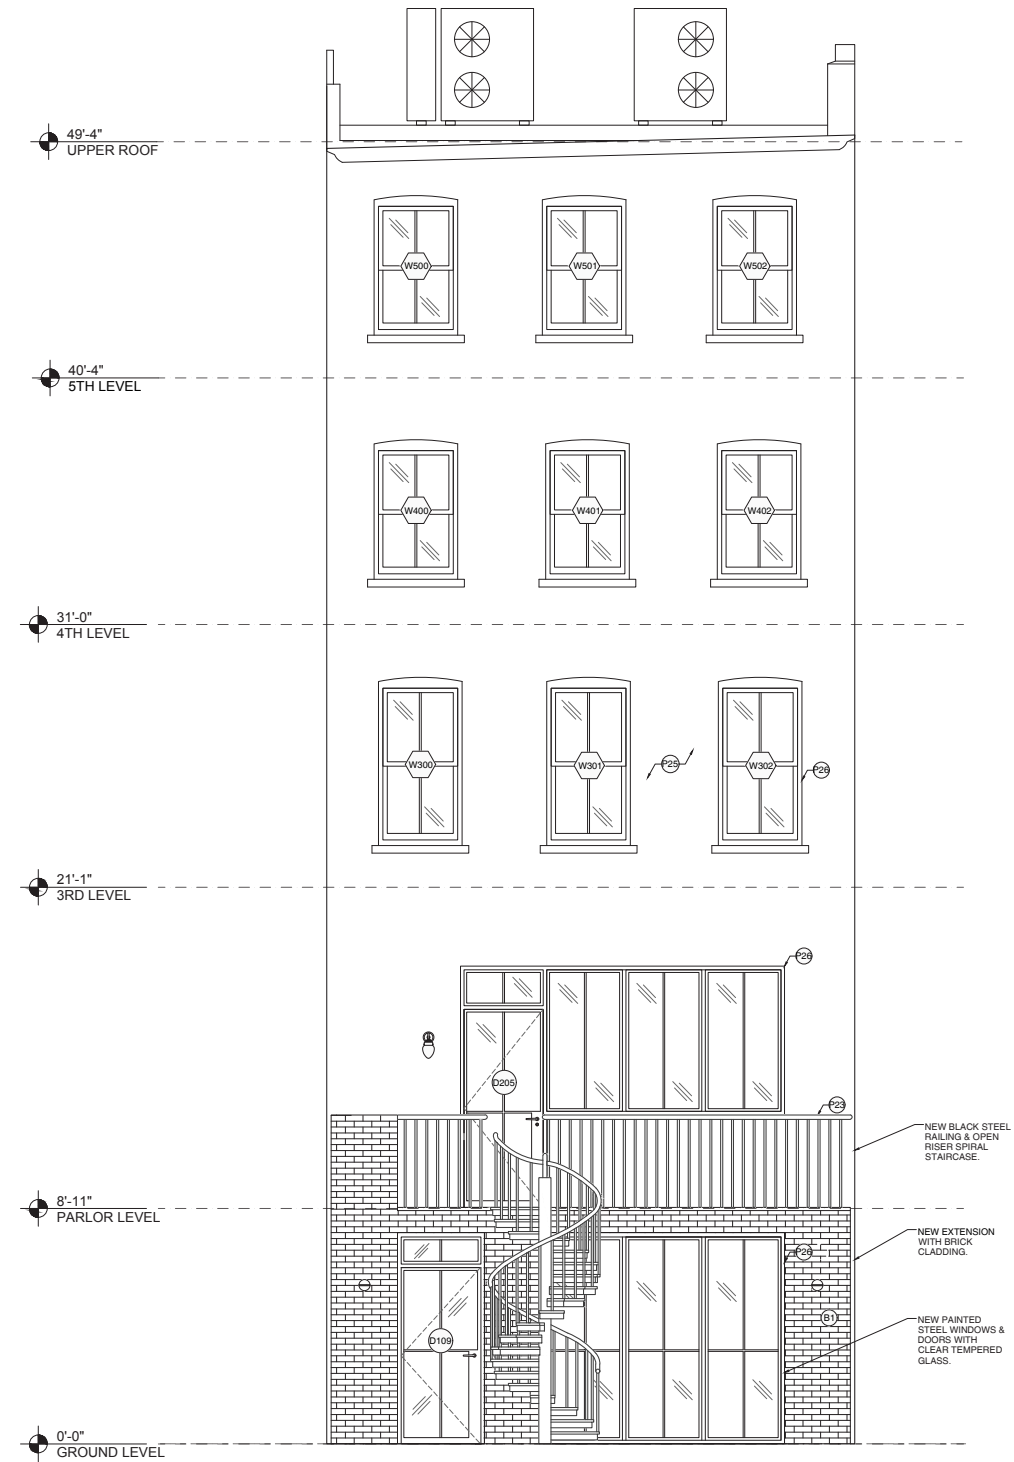


PROPOSED ELEVATION


EXISTING & PROPOSED REAR ELEVATIONS

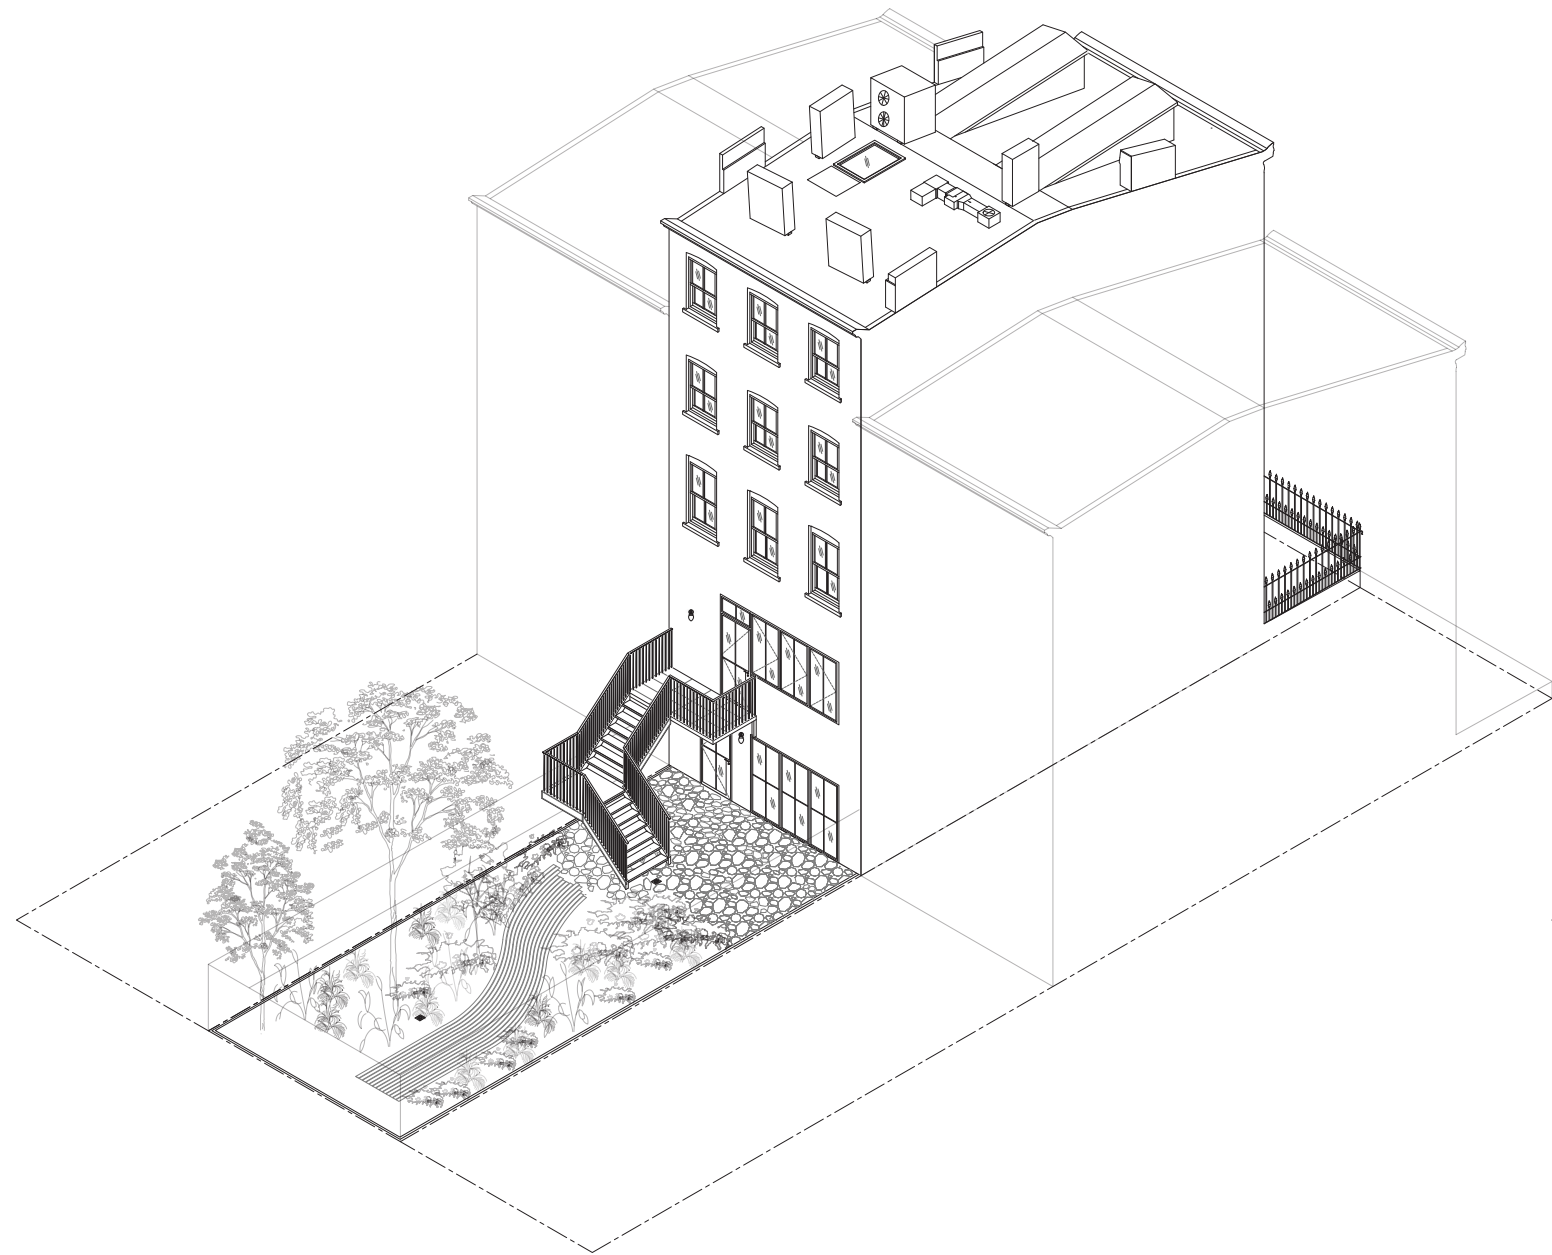


EXISTING CONDITIONS (STAFF-LEVEL APPROVED)

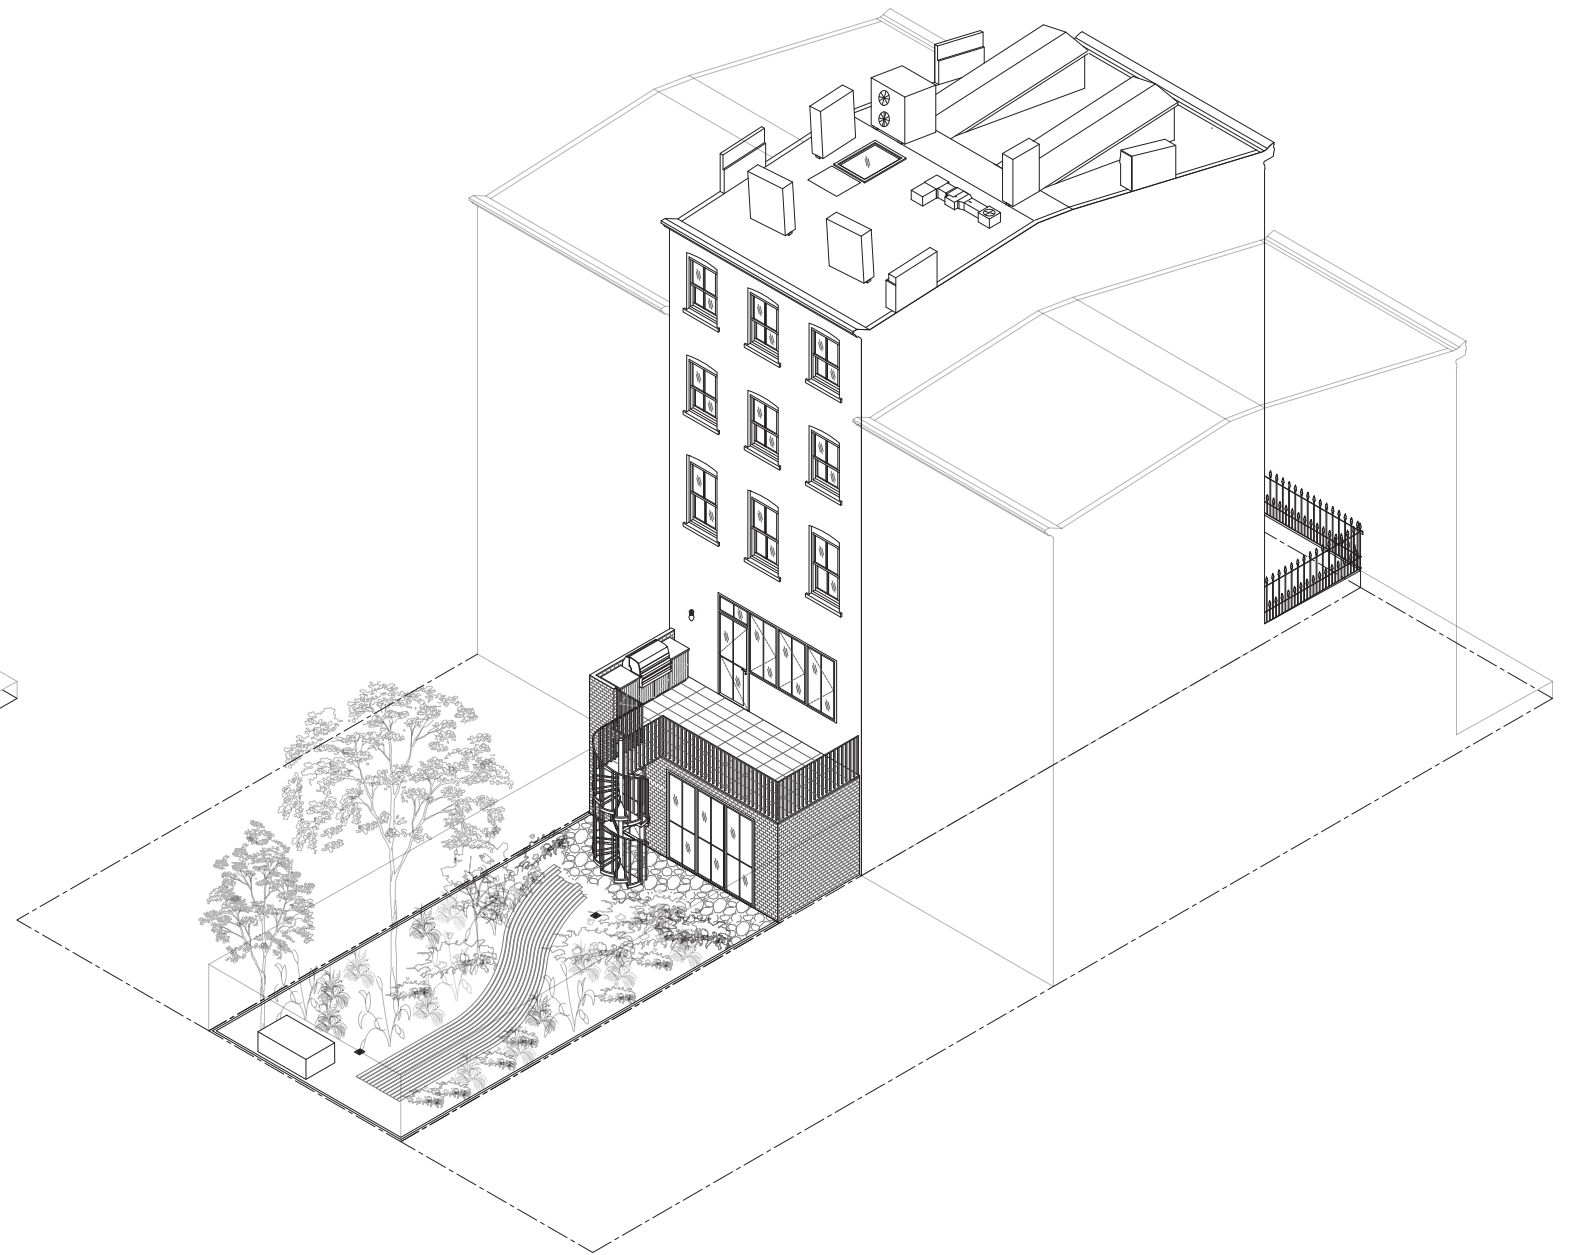


PROPOSED ADDITION

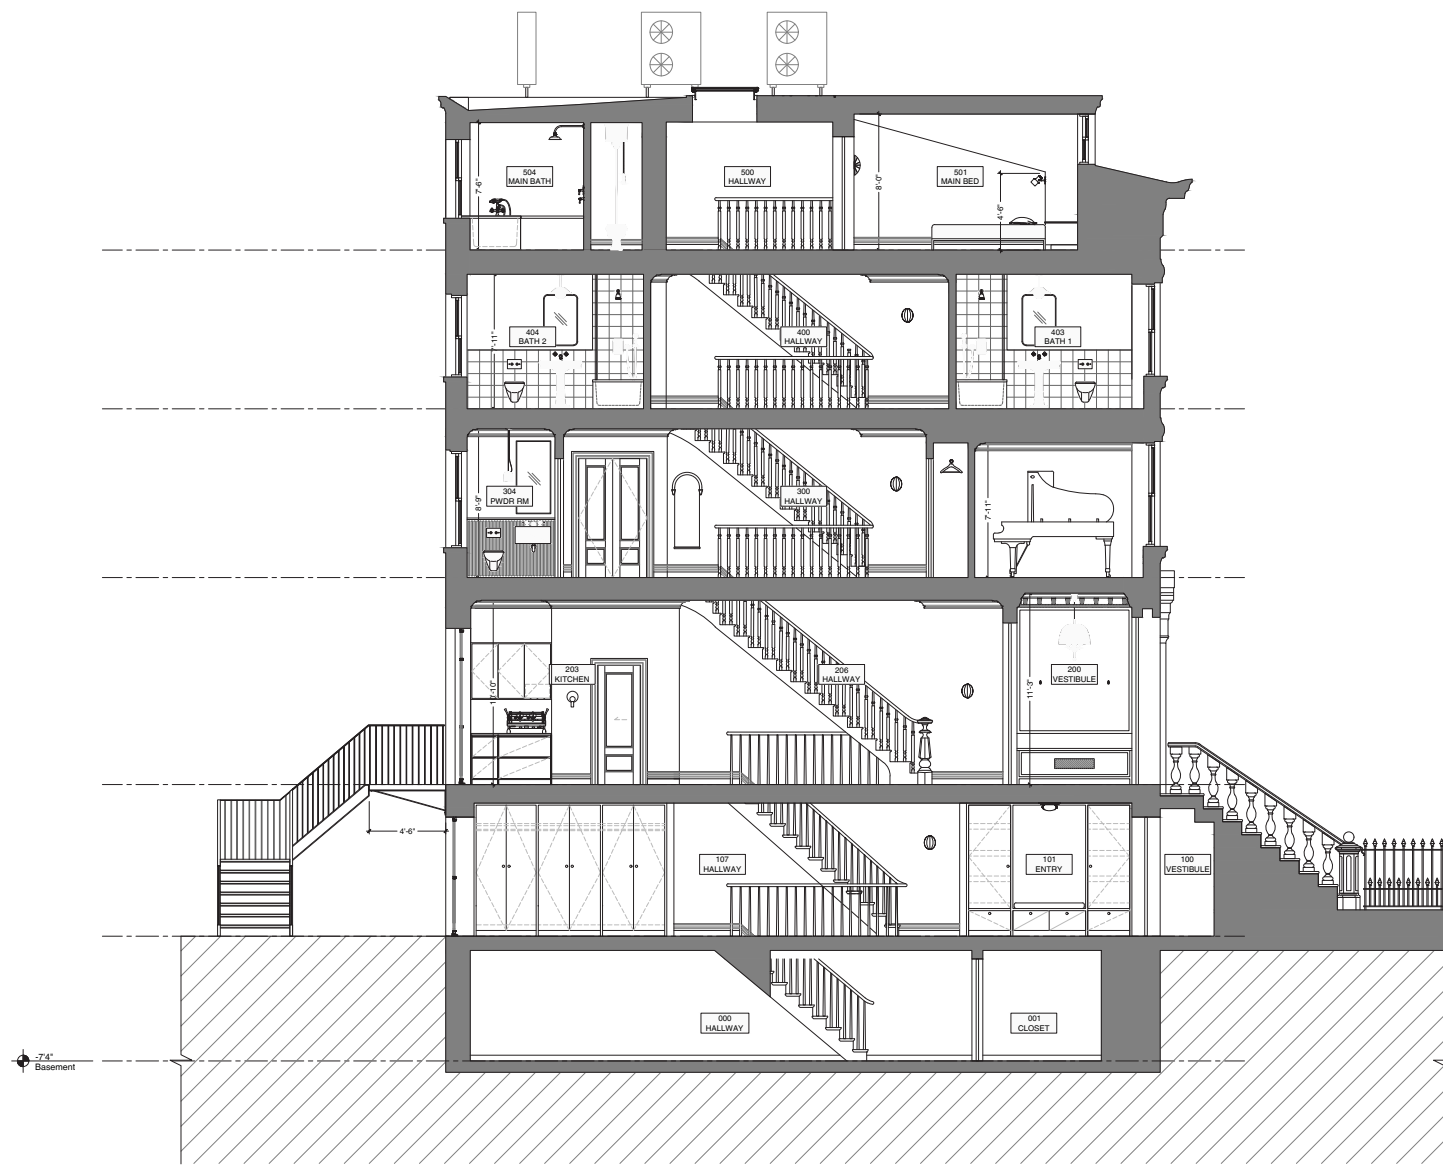


EXISTING SECTION (STAFF-LEVEL APPROVED)

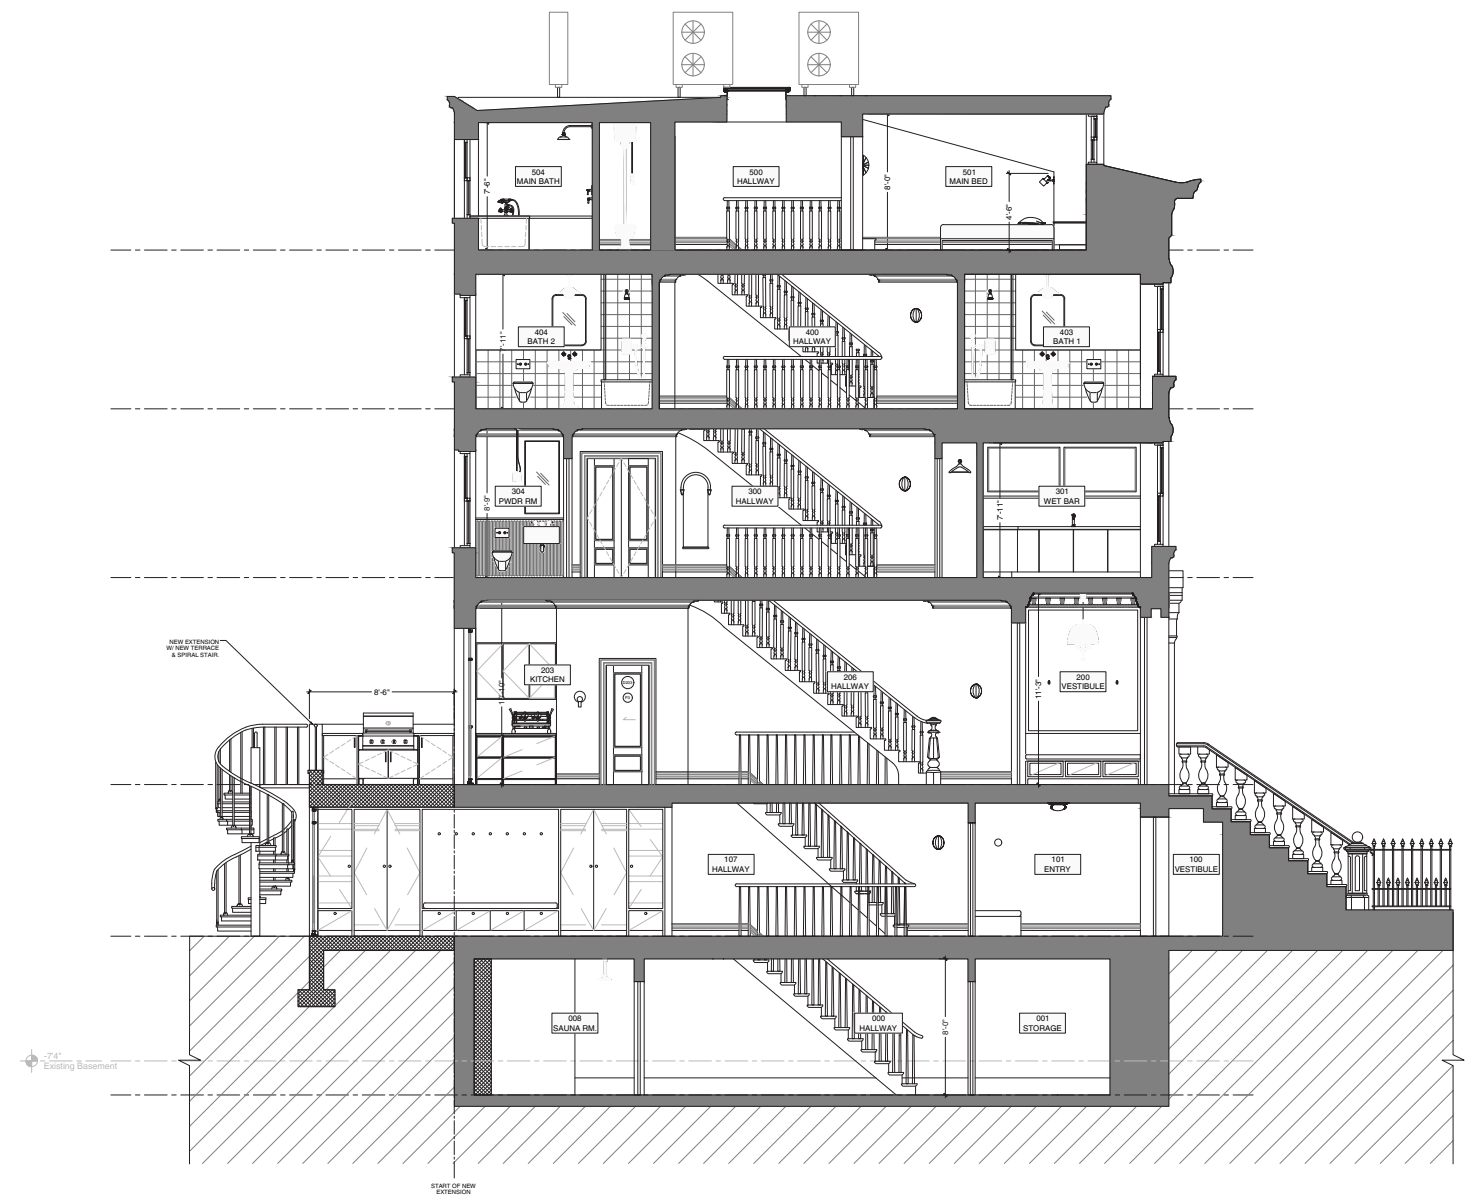


PROPOSED SECTION

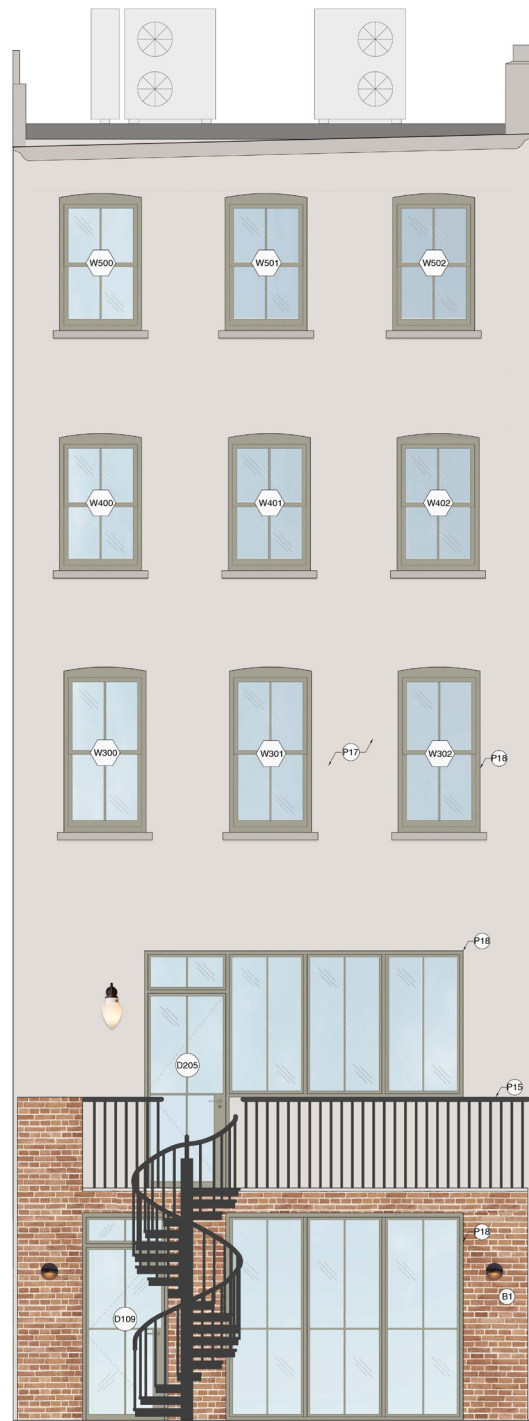

RENDERED REAR ELEVATION

 


STEEL DOORS
 FARROW & BALL
 PIGEON NO. 25
 IN FLAT FINISH

 


**TERRACE RAILING &
 SPIRAL STAIR**
 FARROW & BALL
 PITCH BLACK NO. 256
 IN SOFT GLOSS FINISH




EXTENSION BRICK
 GLEN GERY FACEBRICK
 IN CEDAR LAKE
 2 1/4" H
 7 5/8" L
 3 9/16" T

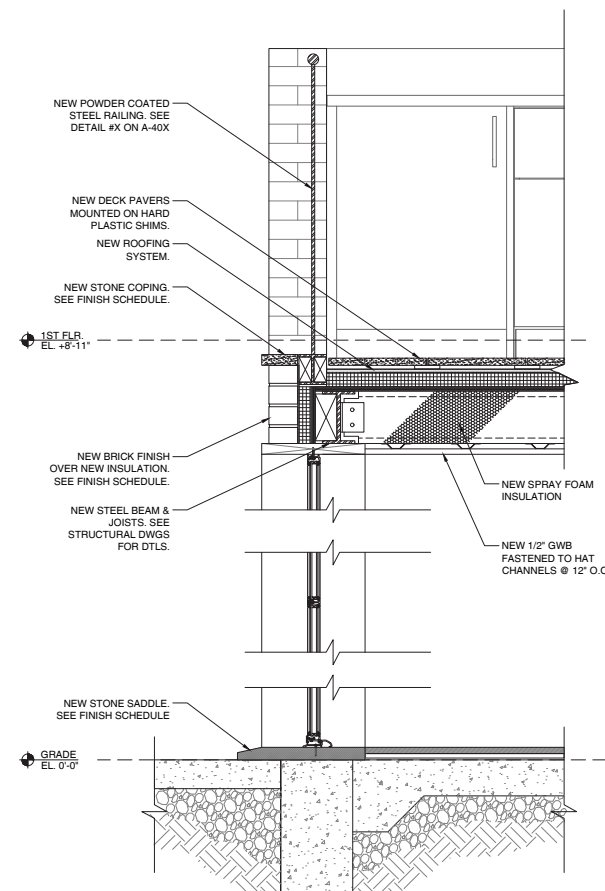

EXTENSION WALL DETAIL

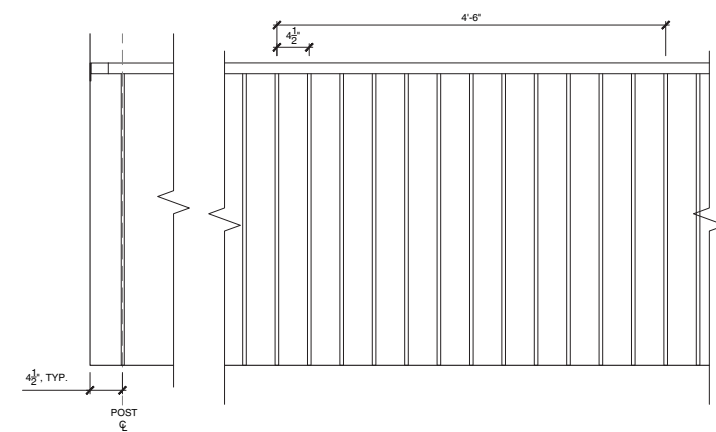

RAILING DETAIL

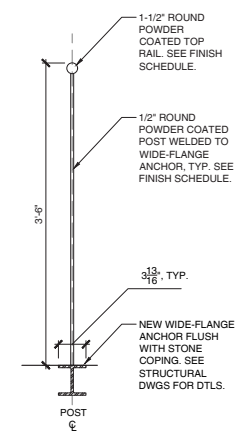

EQUIPMENT SCHEDULE							
LOCATION	TYPE	MANUFACTURER	STYLE	TREAD	HANDRAIL	COLOR/FINISH	DIMENSIONS
207 TERRACE	SPIRAL STAIRCASE	PARAGON STAIRS	CONFIGURABLE ALUMINUM SPIRAL	STANDARD, DIAMOND PLATE	ALUMINUM STEEL TUBE	BLACK POWDER COAT	4'-0" W X 8'-11" H

SPIRAL STAIRCASE SPECIFICATION

November 19, 2024
Public Hearing

The current proposal is:

Preservation Department – Item 11, LPC-24-11824

19 Cambridge Place – Clinton Hill Historic District Borough of Brooklyn

To testify virtually, please join Zoom

Webinar ID: 161 560 5566

Passcode: 604575

By Phone: 646-558-8656 (NY)

877-853-5257 (Toll free) US

888-475-4499 (Toll free)

Note: If you want to testify virtually on an item, join the Zoom webinar at the agenda's "Be Here by" time (about an hour in advance). When the Chair indicates it's time to testify, "raise your hand" via the Zoom app if you want to speak (*9 on the phone). Those who signed up in advance will be called first.