

November 19, 2024
Public Hearing

The current proposal is:

Preservation Department – Item 1, LPC-25-01648

594 Broadway – SoHo-Cast Iron Historic District

Borough of Manhattan

To testify virtually, please join Zoom

Webinar ID: 161 560 5566

Passcode: 604575


By Phone: 646-558-8656 (NY)

877-853-5257 (Toll free) US

888-475-4499 (Toll free)

Note: If you want to testify virtually on an item, join the Zoom webinar at the agenda's "Be Here by" time (about an hour in advance). When the Chair indicates it's time to testify, "raise your hand" via the Zoom app if you want to speak (*9 on the phone). Those who signed up in advance will be called first.

L:\594 BROADWAY, NY, NY\NEWMMAD-M395-FLAGPOLE INST\WTG Plans\RO4658A1.dwg, A-001, 9/30/2024 2:34:25 PM, Ronald, DWG To PDF.pc3

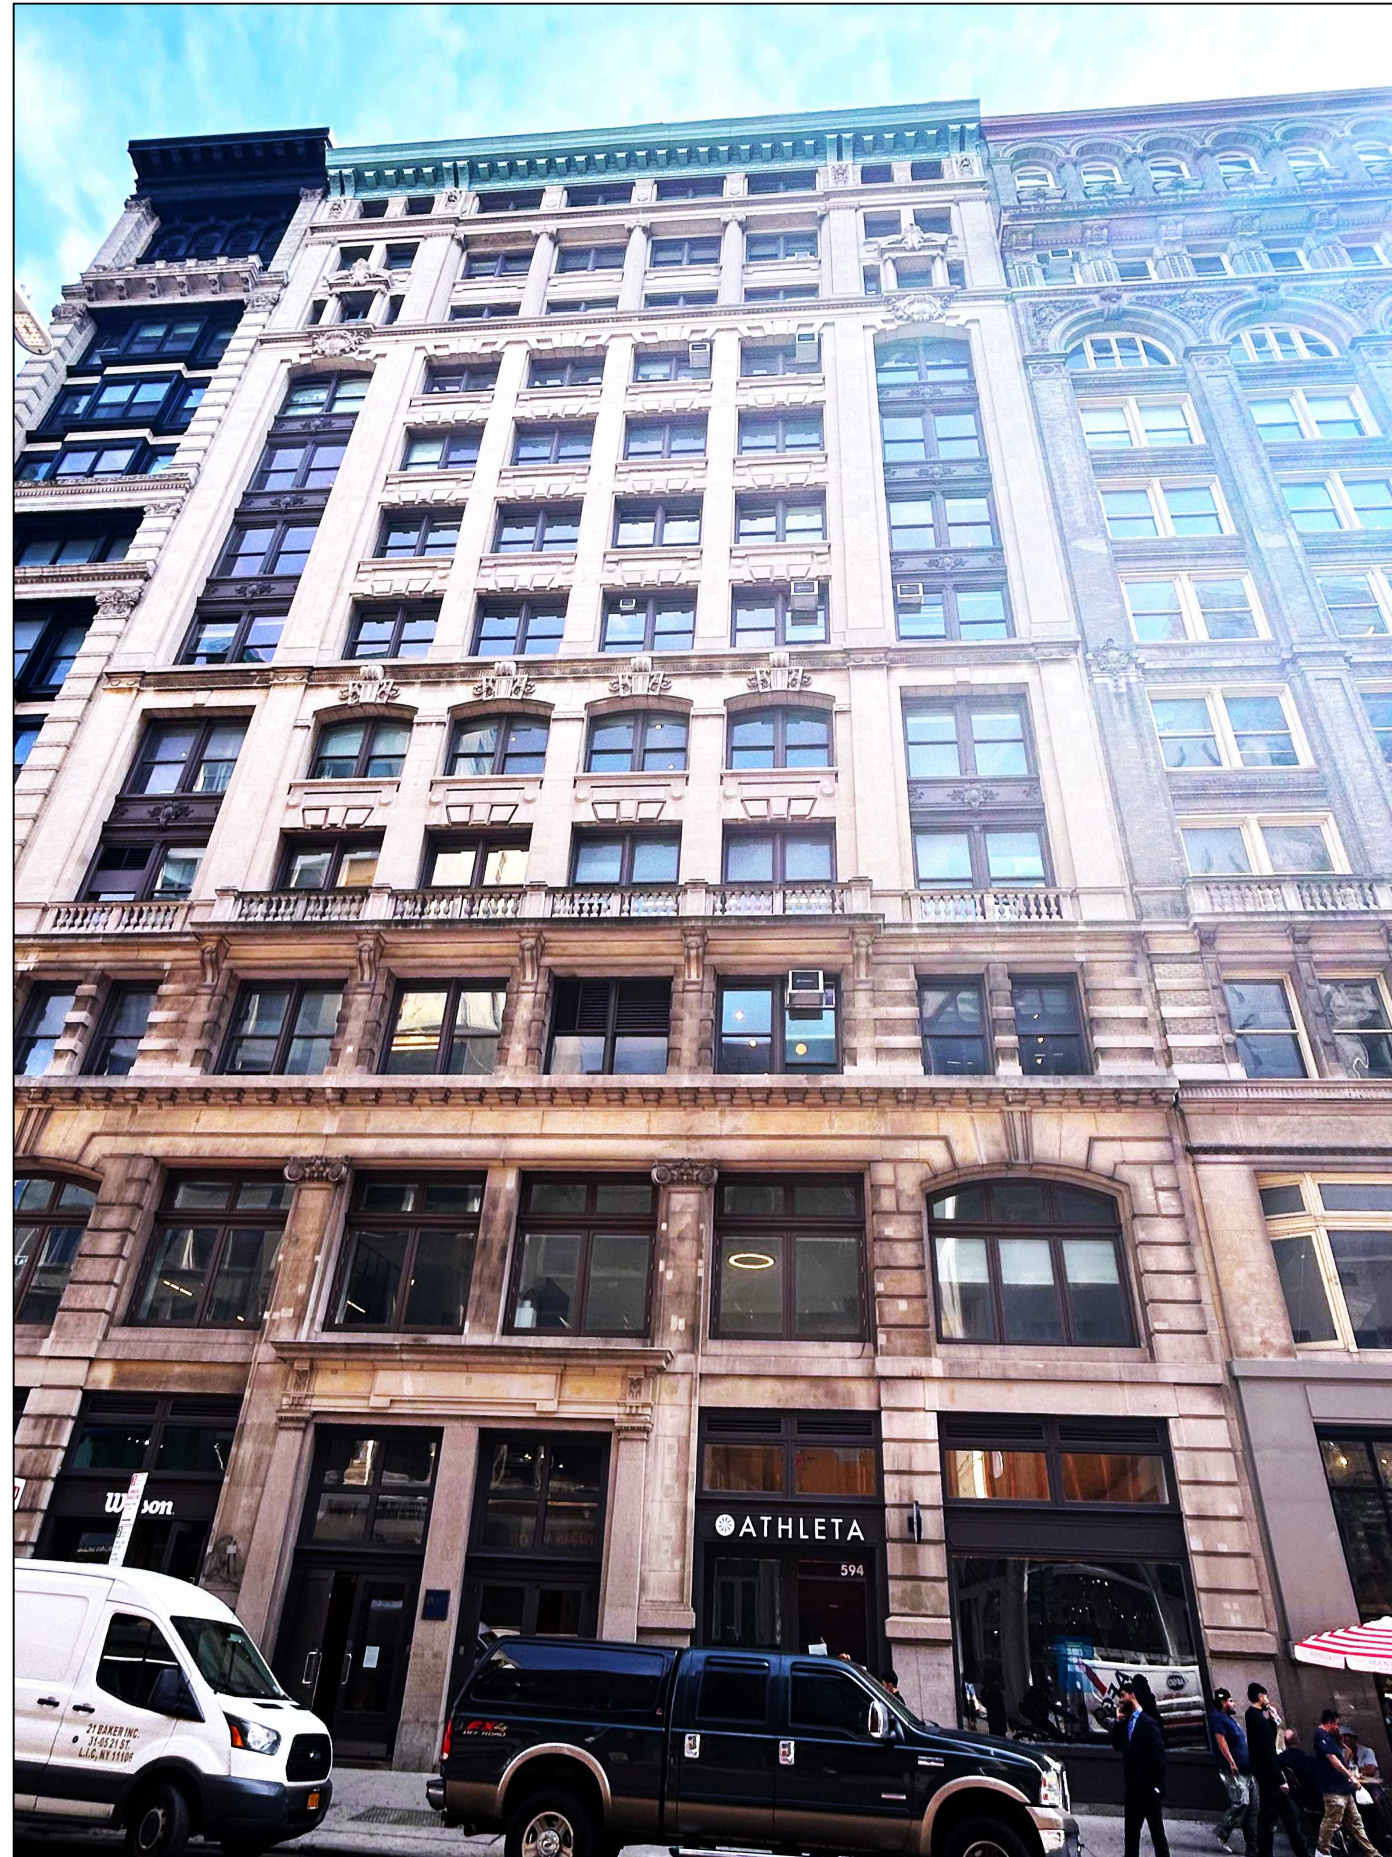

W T G

Walter T. Gorman P.E., P.C.
Consulting Engineers

420 WEST 45TH STREET-6TH FL.
NEW YORK, N.Y. 10036
PHONE No.: 212-532-5970
FAX No.: 212-725-3690

99 TULIP AVENUE - SUITE 303
FLORAL PARK, NY 11001
PHONE No.: 516-327-0050
FAX No.: 516-327-4550

[WWW.WTGPEPC.COM](http://www.wtgpepc.com)

IT IS A VIOLATION OF THE NYS EDUCATION
LAW FOR ANY PERSON UNLESS HE IS ACTING
UNDER THE DIRECTION OF A LICENSED
PROFESSIONAL ENGINEER OR LAND SURVEYOR,
TO ALTER ANY ITEM IN THIS DRAWING IN
ANY WAY.
(NYS EDUCATION LAW SEC. 7209-2)

No.	DATE	DESCRIPTION	BY	CHK'D BY


Project:

594 BROADWAY
NEW YORK, NY 10012
BLOCK: 511 LOT: 12

Title:


**BUILDING
FACADE**

Date:	07.16.2024
Project Job No:	NEWMAD-M395
Drawn by:	RO
Checked by:	
Cad No:	RO4658A1
Scale:	AS SHOWN

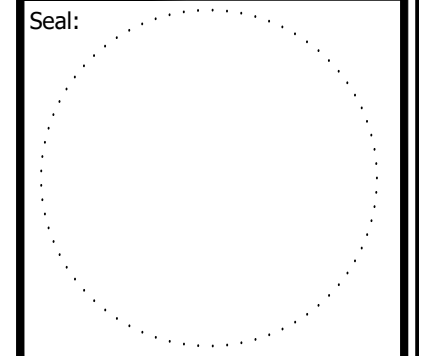

DWG No.
A-001.00

L:\594 BROADWAY, NY, NY\NEWMAD-M395-FLAGPOLE INST\WTG Plans\RO4658A1.dwg, A-002, 9/30/2024 2:34:26 PM, Ronald, DWG To PDF.pc3

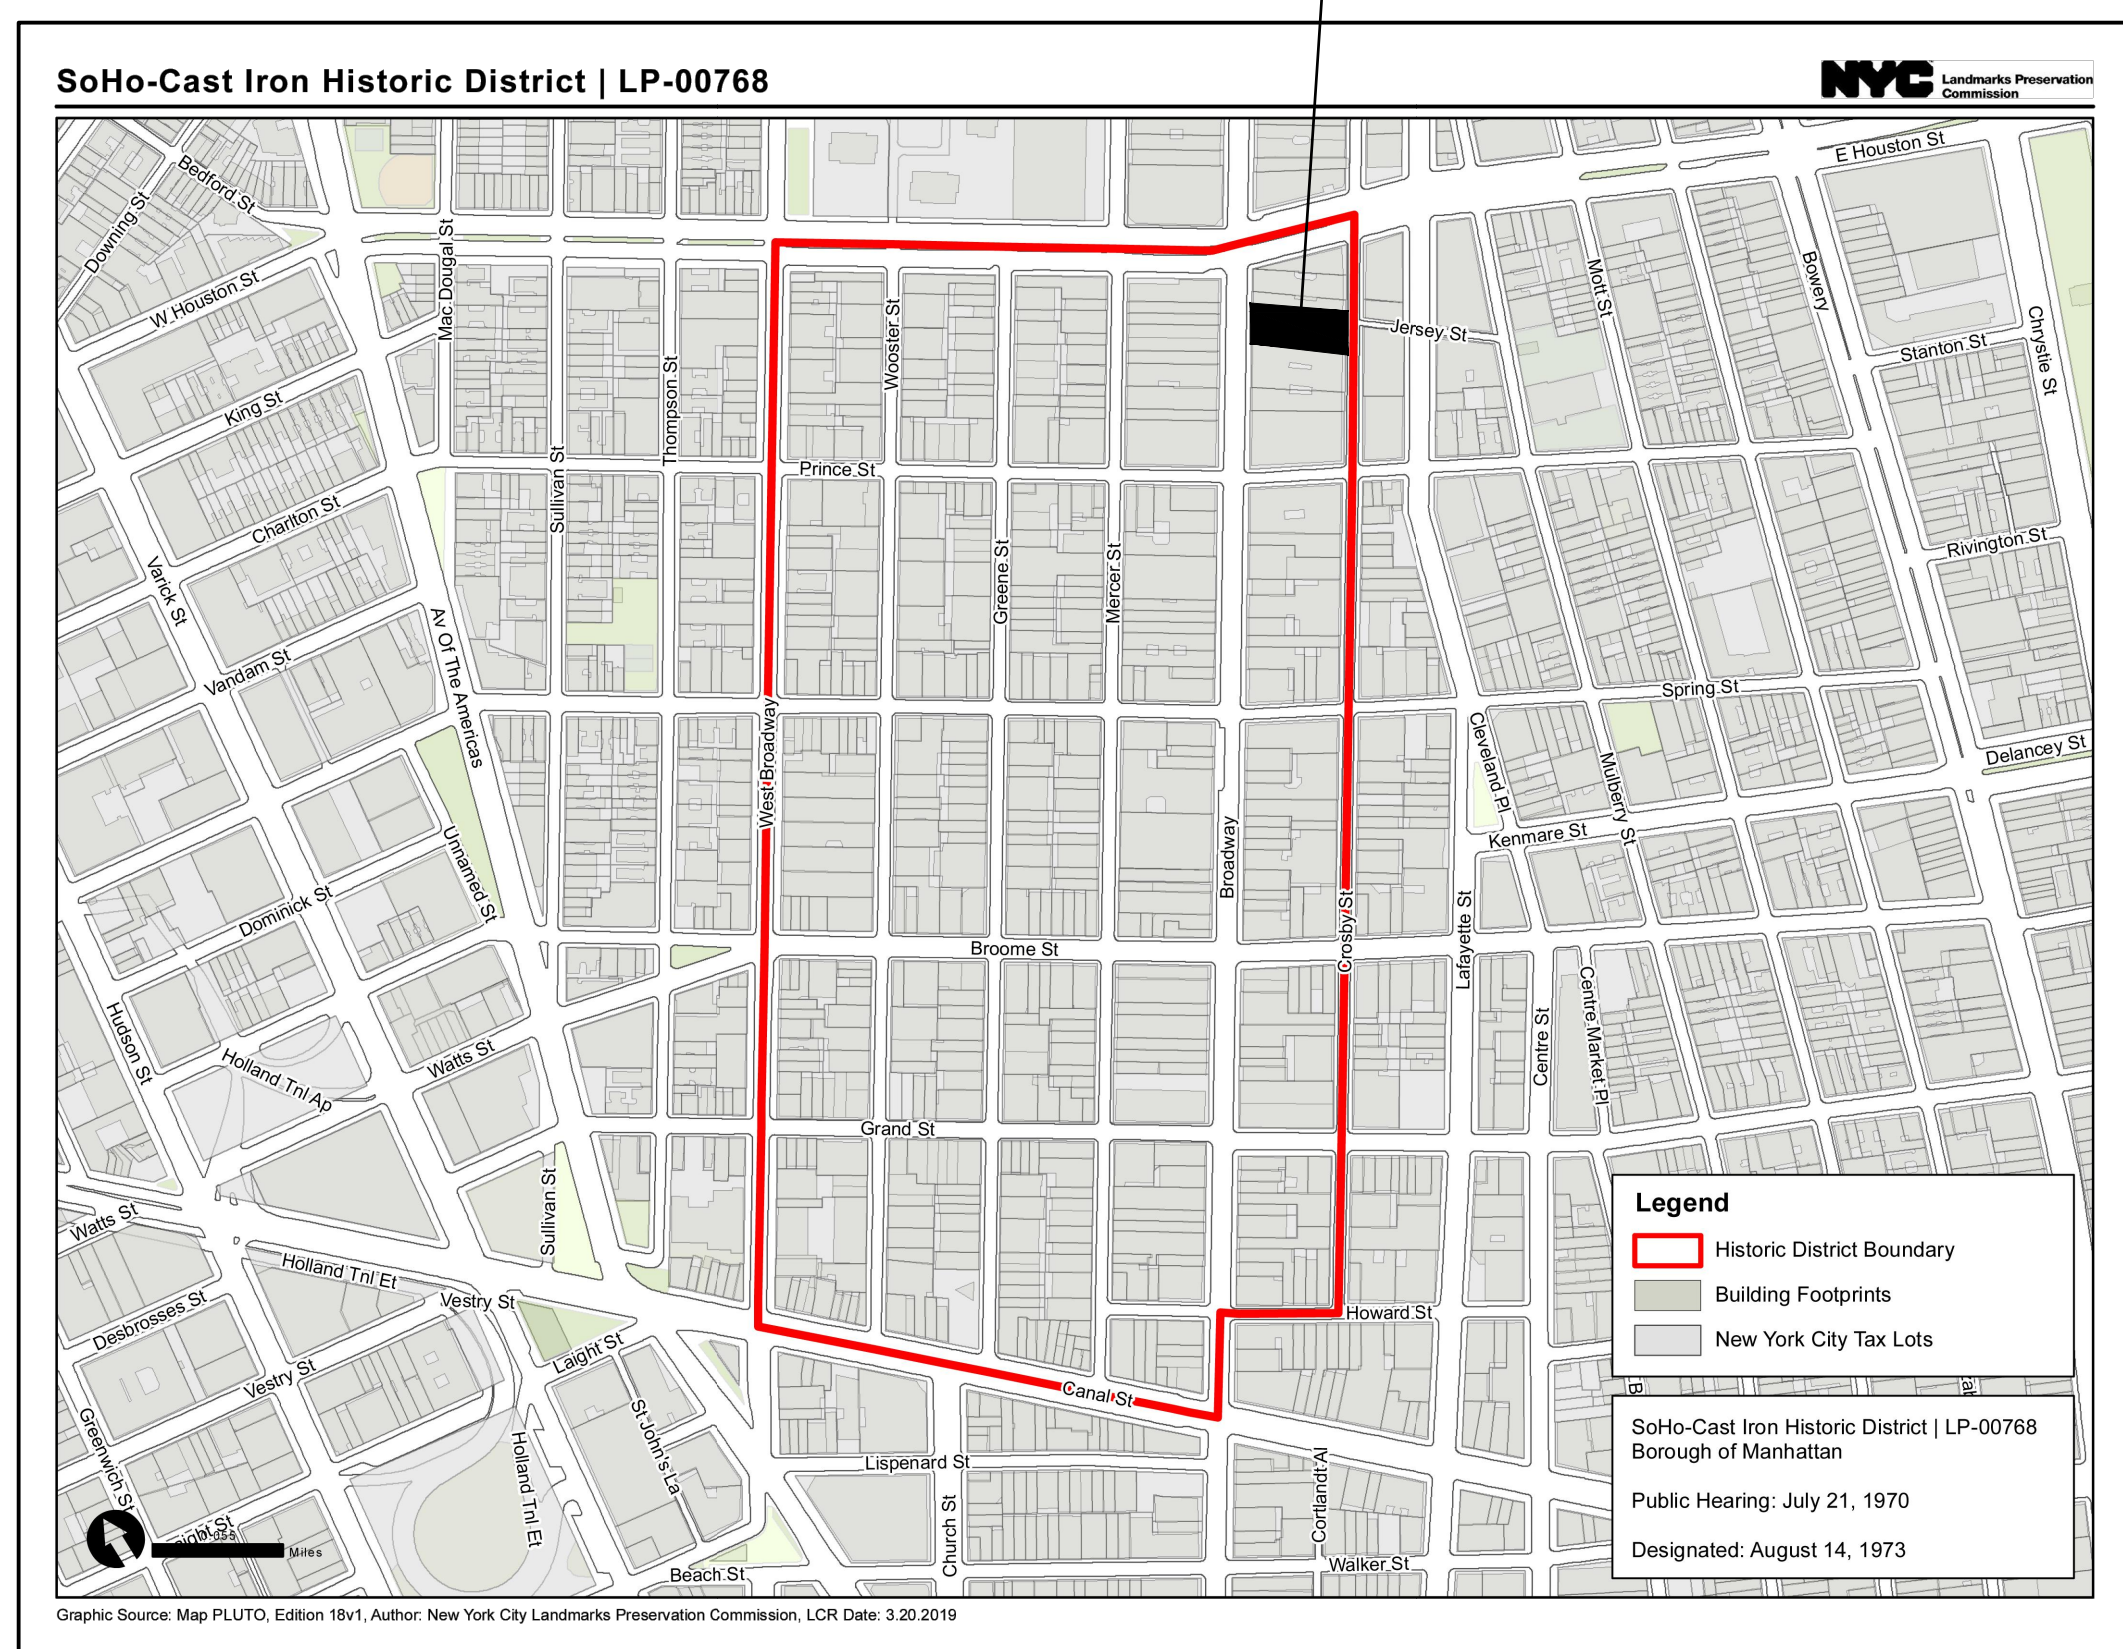

GFP
594 BROADWAY

WTG

Walter T. Gorman P.E., P.C.
Consulting Engineers
420 WEST 45TH STREET-6TH FL.
NEW YORK, N.Y. 10036
PHONE No.: 212-532-5970
FAX No.: 212-725-3690
99 TULIP AVENUE - SUITE 303
FLORAL PARK, NY 11001
PHONE No.: 516-327-0050
FAX No.: 516-327-4550

WWW.WTGPEPC.COM


IT IS A VIOLATION OF THE NYS EDUCATION LAW FOR ANY PERSON UNLESS HE IS ACTING UNDER THE DIRECTION OF A LICENSED PROFESSIONAL ENGINEER OR LAND SURVEYOR, TO ALTER ANY ITEM IN THIS DRAWING IN ANY WAY.
(NYS EDUCATION LAW SEC. 7209-2)

No.	DATE	DESCRIPTION	BY	CHK'D BY

Project:
594 BROADWAY
NEW YORK, NY 10012
BLOCK: 511 LOT: 12

Title:
STREET MAP

Date:	07.16.2024
Project Job No:	NEWMAD-M395
Drawn by:	RO
Checked by:	
Cad No:	RO4658A1
Scale:	AS SHOWN

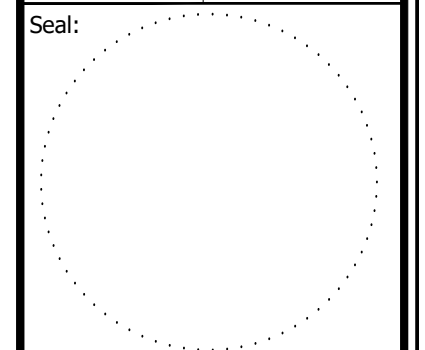

DWG No.
A-002.00

L:\594 BROADWAY, NY, NY\NEWMAD-M395-FLAGPOLE INST\WTG Plans\RO4658A1.dwg, A-003, 9/30/2024 2:34:29 PM, Ronald, DWG To PDF.pc3



W T G

Walter T. Gorman P.E., P.C.
Consulting Engineers

420 WEST 45TH STREET-6TH FL.
NEW YORK, N.Y. 10036
PHONE No.: 212-532-5970
FAX No.: 212-725-3690

99 TULIP AVENUE - SUITE 303
FLORAL PARK, NY 11001
PHONE No.: 516-327-0050
FAX No.: 516-327-4550

WWW.WTGPEPC.COM

IT IS A VIOLATION OF THE NYS EDUCATION
LAW FOR ANY PERSON UNLESS HE IS ACTING
UNDER THE DIRECTION OF A LICENSED
PROFESSIONAL ENGINEER OR LAND SURVEYOR,
TO ALTER ANY ITEM IN THIS DRAWING IN
ANY WAY.
(NYS EDUCATION LAW SEC. 7209-2)

No.	DATE	DESCRIPTION	BY	CHK'D BY


Project:

594 BROADWAY
NEW YORK, NY 10012
BLOCK: 511 LOT: 12

Title:

**HISTORIC
DISTRICT**

Date:	07.16.2024
Project Job No:	NEWMAD-M395
Drawn by:	RO
Checked by:	
Cad No:	RO4658A1
Scale:	AS SHOWN

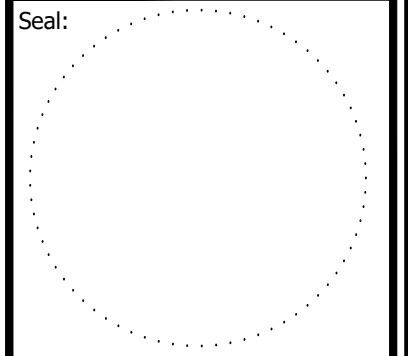

DWG No.
A-003.00

L:\594 BROADWAY, NY, NY\NEWMAD-M395-FLAGPOLE INST\WTG Plans\RO4658A1.dwg, A-004, 9/30/2024 2:34:30 PM, Ronald, DWG To PDF.pc3



W T G

Walter T. Gorman P.E., P.C.
Consulting Engineers

420 WEST 45TH STREET-6TH FL.
NEW YORK, N.Y. 10036
PHONE No.: 212-532-5970
FAX No.: 212-725-3690

99 TULIP AVENUE - SUITE 303
FLORAL PARK, NY 11001
PHONE No.: 516-327-0050
FAX No.: 516-327-4550

WWW.WTGPEPC.COM

IT IS A VIOLATION OF THE NYS EDUCATION LAW FOR ANY PERSON UNLESS HE IS ACTING UNDER THE DIRECTION OF A LICENSED PROFESSIONAL ENGINEER OR LAND SURVEYOR, TO ALTER ANY ITEM IN THIS DRAWING IN ANY WAY.
(NYS EDUCATION LAW SEC. 7209-2)

No.	DATE	DESCRIPTION	BY	CHK'D BY

Project:

594 BROADWAY
NEW YORK, NY 10012
BLOCK: 511 LOT: 12

Title:

PHOTOMONTAGE
OF THE FLAG
ON 594 BROADWAY


Date:	07.16.2024
Project Job No:	NEWMAD-M395
Drawn by:	RO
Checked by:	
Cad No:	RO4658A1
Scale:	AS SHOWN

Seal:


DWG No.

A-004.00

L:\594 BROADWAY, NY, NY\NEWMAD-M395-FLAGPOLE INST\WTG Plans\RO4658A1.dwg, A-005, 9/30/2024 2:34:32 PM, Ronald, DWG To PDF.pc3

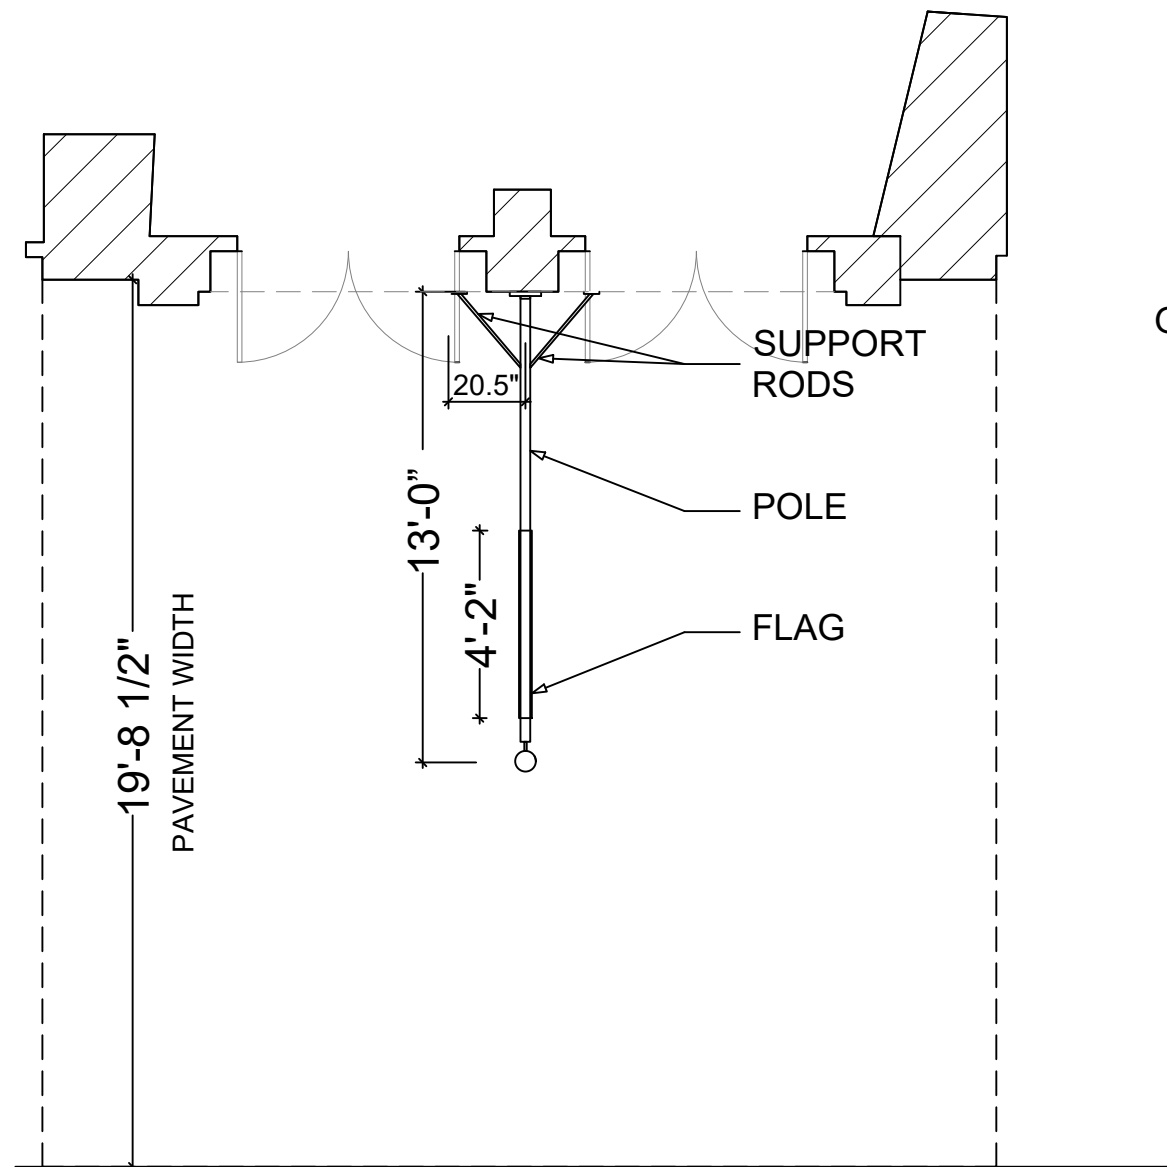

1 TOP VIEW
SCALE: 3/16" = 1'-0"

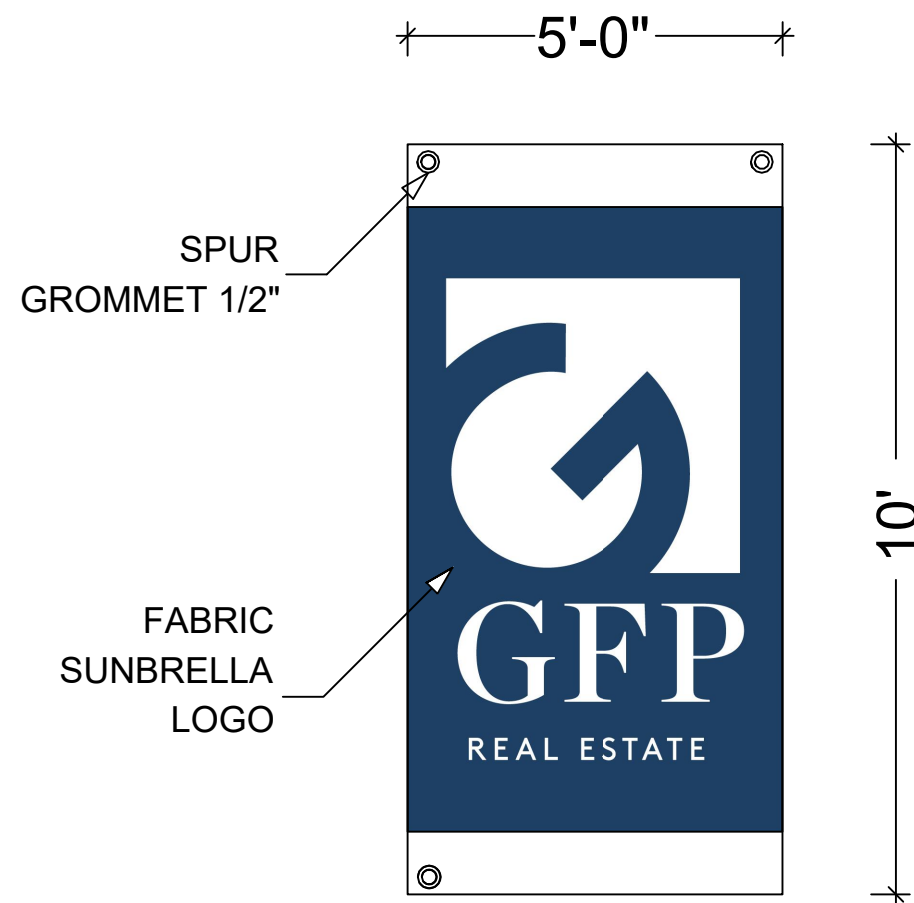

2 FLAG
SCALE: 3/16" = 1'-0"

W T G

Walter T. Gorman P.E., P.C.
Consulting Engineers

420 WEST 45TH STREET-6TH FL.
NEW YORK, N.Y. 10036
PHONE No.: 212-532-5970
FAX No.: 212-725-3690

99 TULIP AVENUE - SUITE 303
FLORAL PARK, NY 11001
PHONE No.: 516-327-0050
FAX No.: 516-327-4550

WWW.WTGPEPC.COM

IT IS A VIOLATION OF THE NYS EDUCATION LAW FOR ANY PERSON UNLESS HE IS ACTING UNDER THE DIRECTION OF A LICENSED PROFESSIONAL ENGINEER OR LAND SURVEYOR, TO ALTER ANY ITEM IN THIS DRAWING IN ANY WAY.
(NYS EDUCATION LAW SEC. 7209-2)


No.	DATE	DESCRIPTION	BY	CHK'D BY

Project:

594 BROADWAY
NEW YORK, NY 10012
BLOCK: 511 LOT: 12


Title:
FLAG DESIGN PLAN

Date:	07.16.2024
Project Job No:	NEWMAD-M395
Drawn by:	RO
Checked by:	
Cad No:	RO4658A1
Scale:	AS SHOWN

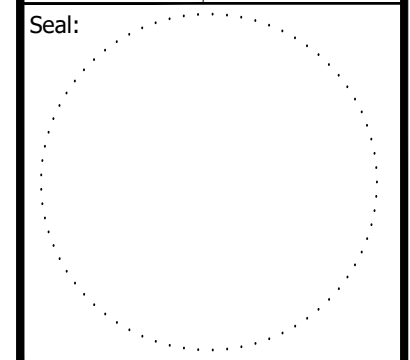


DWG No.
A-005.00

L:\594 BROADWAY, NY, NY\NEWMAD-M395-FLAGPOLE INST\WTG Plans\RO4658A1.dwg, A-006, 9/30/2024 2:34:34 PM, Ronald, DWG To PDF.pc3

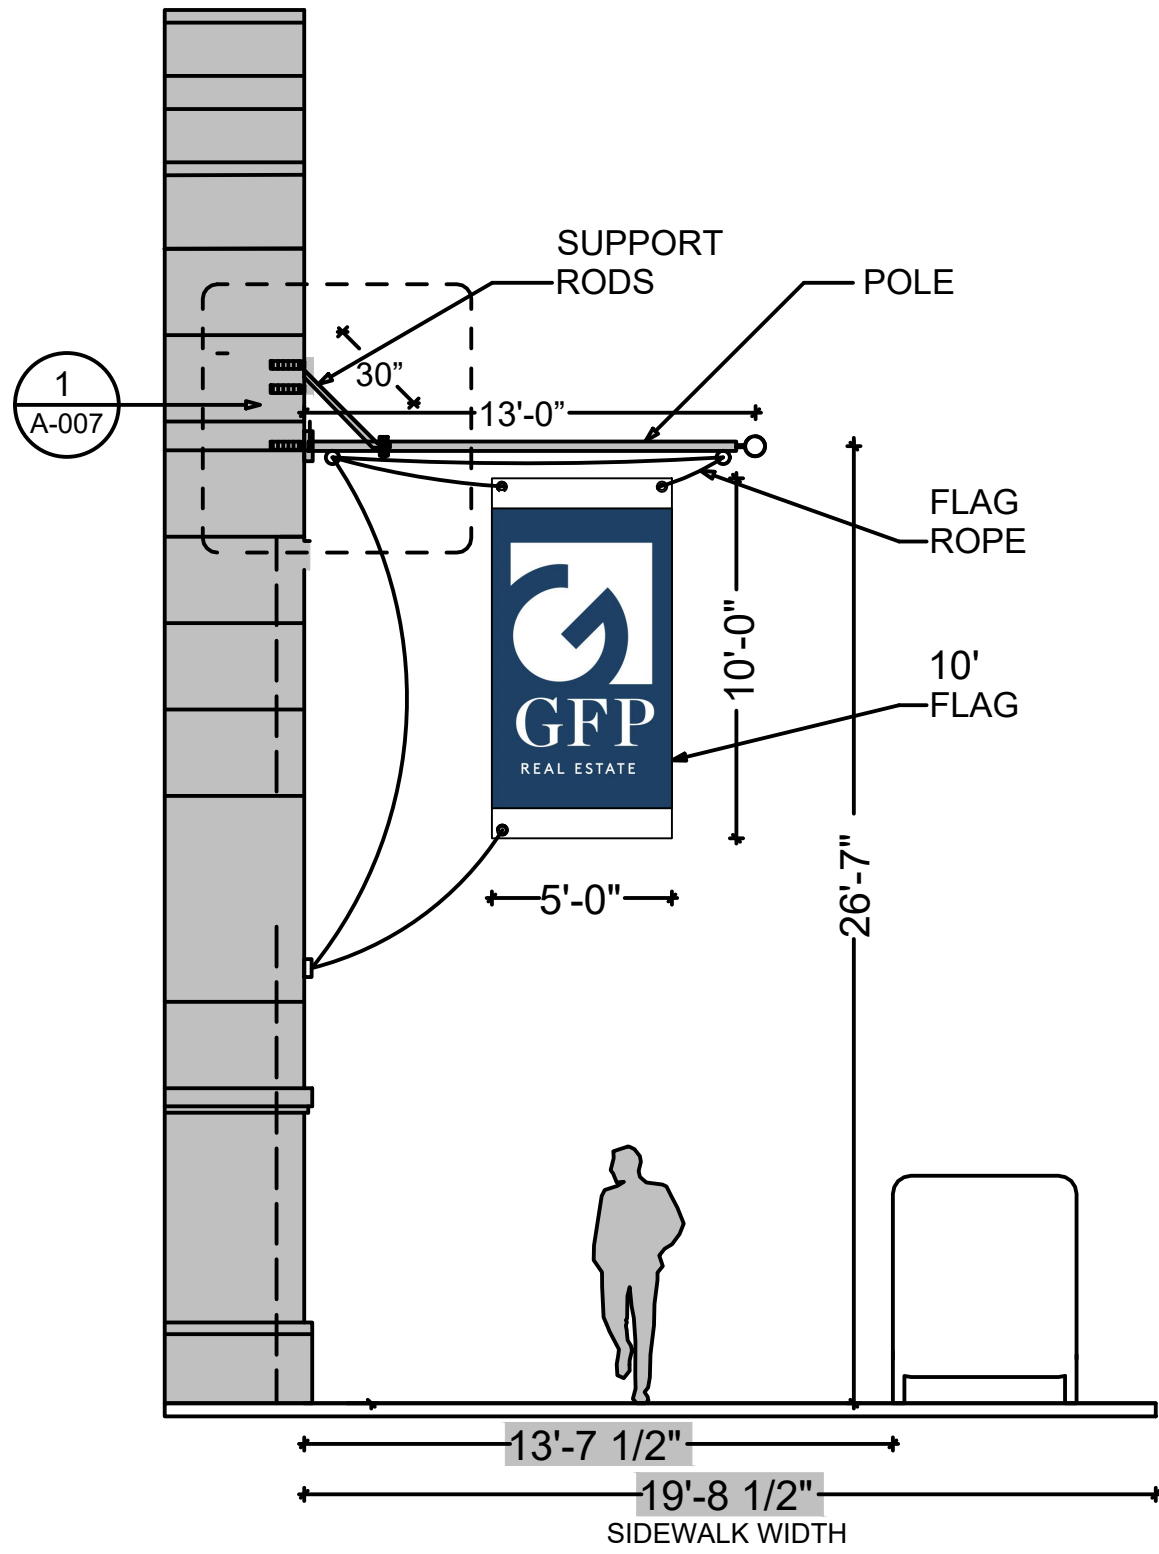

1 SIDE VIEW
SCALE: 3/16" = 1'-0"

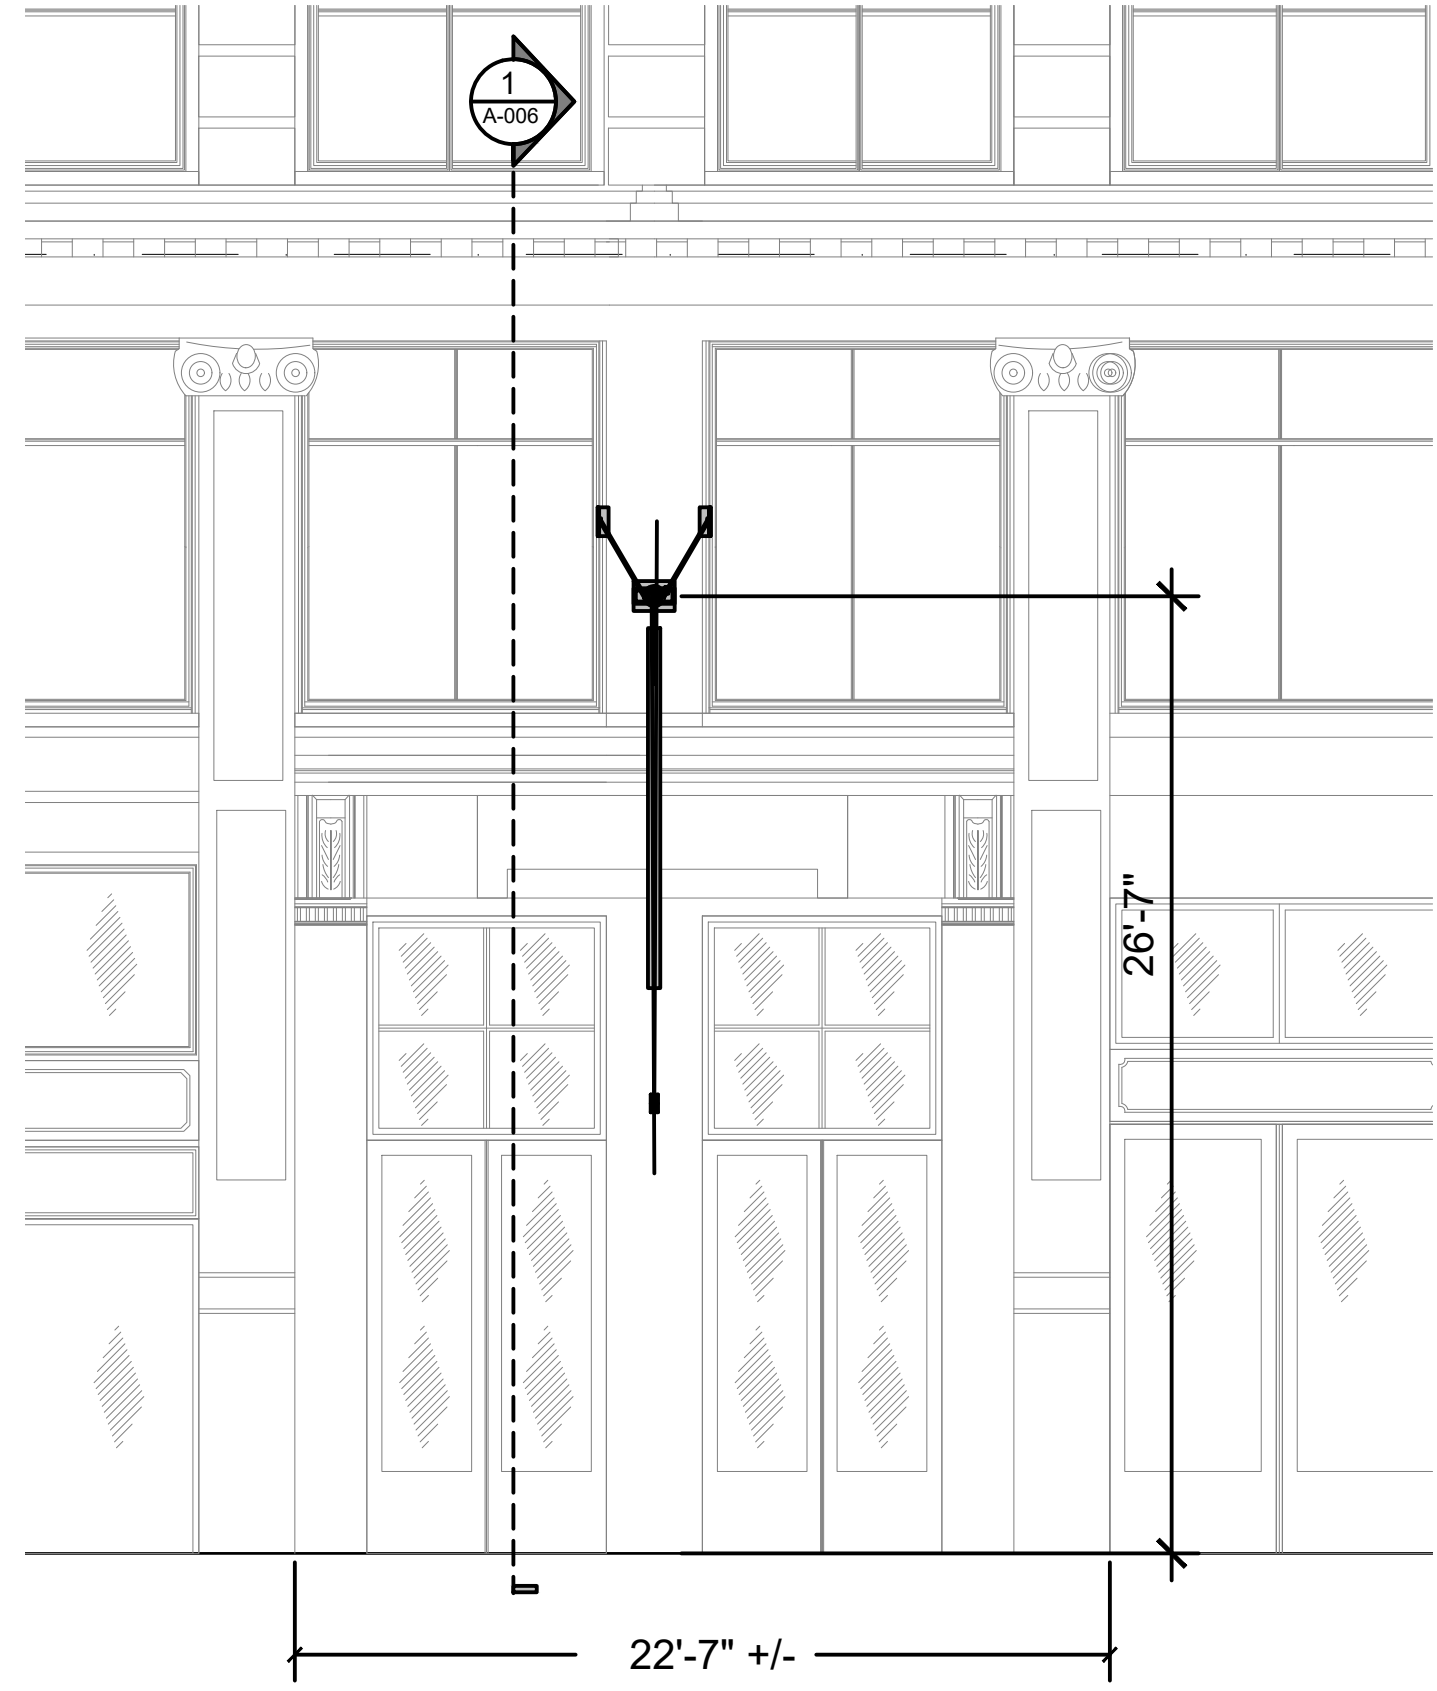

2 FRONT VIEW
SCALE: 3/16" = 1'-0"

W T G

Walter T. Gorman P.E., P.C.
Consulting Engineers
420 WEST 45TH STREET-6TH FL.
NEW YORK, N.Y. 10036
PHONE No.: 212-532-5970
FAX No.: 212-725-3690

99 TULIP AVENUE - SUITE 303
FLORAL PARK, NY 11001
PHONE No.: 516-327-0050
FAX No.: 516-327-4550

WWW.WTGPEPC.COM


IT IS A VIOLATION OF THE NYS EDUCATION LAW FOR ANY PERSON UNLESS HE IS ACTING UNDER THE DIRECTION OF A LICENSED PROFESSIONAL ENGINEER OR LAND SURVEYOR, TO ALTER ANY ITEM IN THIS DRAWING IN ANY WAY.
(NYS EDUCATION LAW SEC. 7209-2)

No.	DATE	DESCRIPTION	BY	CHK'D BY

Project:
594 BROADWAY
NEW YORK, NY 10012
BLOCK: 511 LOT: 12

Title:
FLAG DESIGN PLAN

Date:	07.16.2024
Project Job No:	NEWMAD-M395
Drawn by:	RO
Checked by:	
Cad No:	RO4658A1
Scale:	AS SHOWN

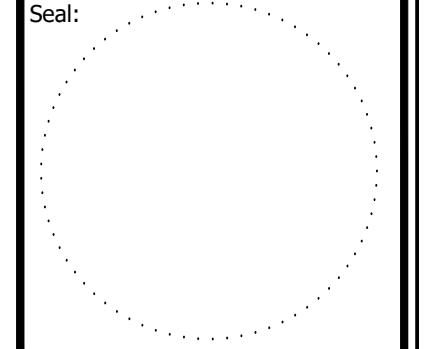

DWG No.
A-006.00

W T G

Walter T. Gorman P.E., P.C.
Consulting Engineers

420 WEST 45TH STREET-6TH FL.
NEW YORK, N.Y. 10036
PHONE No.: 212-532-5970
FAX No.: 212-725-3690

99 TULIP AVENUE - SUITE 303
FLORAL PARK, NY 11001
PHONE No.: 516-327-0050
FAX No.: 516-327-4550

WWW.WTGPEPC.COM

IT IS A VIOLATION OF THE NYS EDUCATION LAW FOR ANY PERSON UNLESS HE IS ACTING UNDER THE DIRECTION OF A LICENSED PROFESSIONAL ENGINEER OR LAND SURVEYOR, TO ALTER ANY ITEM IN THIS DRAWING IN ANY WAY.
(NYS EDUCATION LAW SEC. 7209-2)

No.	DATE	DESCRIPTION	BY	CHK'D BY


Project:

594 BROADWAY
NEW YORK, NY 10012
BLOCK: 511 LOT: 12


Title:
INSTALLATION METHOD

Date:	07.16.2024
Project Job No:	NEWMAD-M395
Drawn by:	RO
Checked by:	
Cad No:	RO4658A1
Scale:	AS SHOWN

Seal:

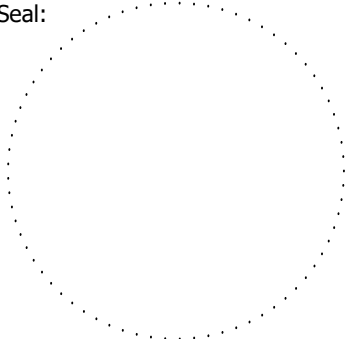

DWG No.
A-007.00

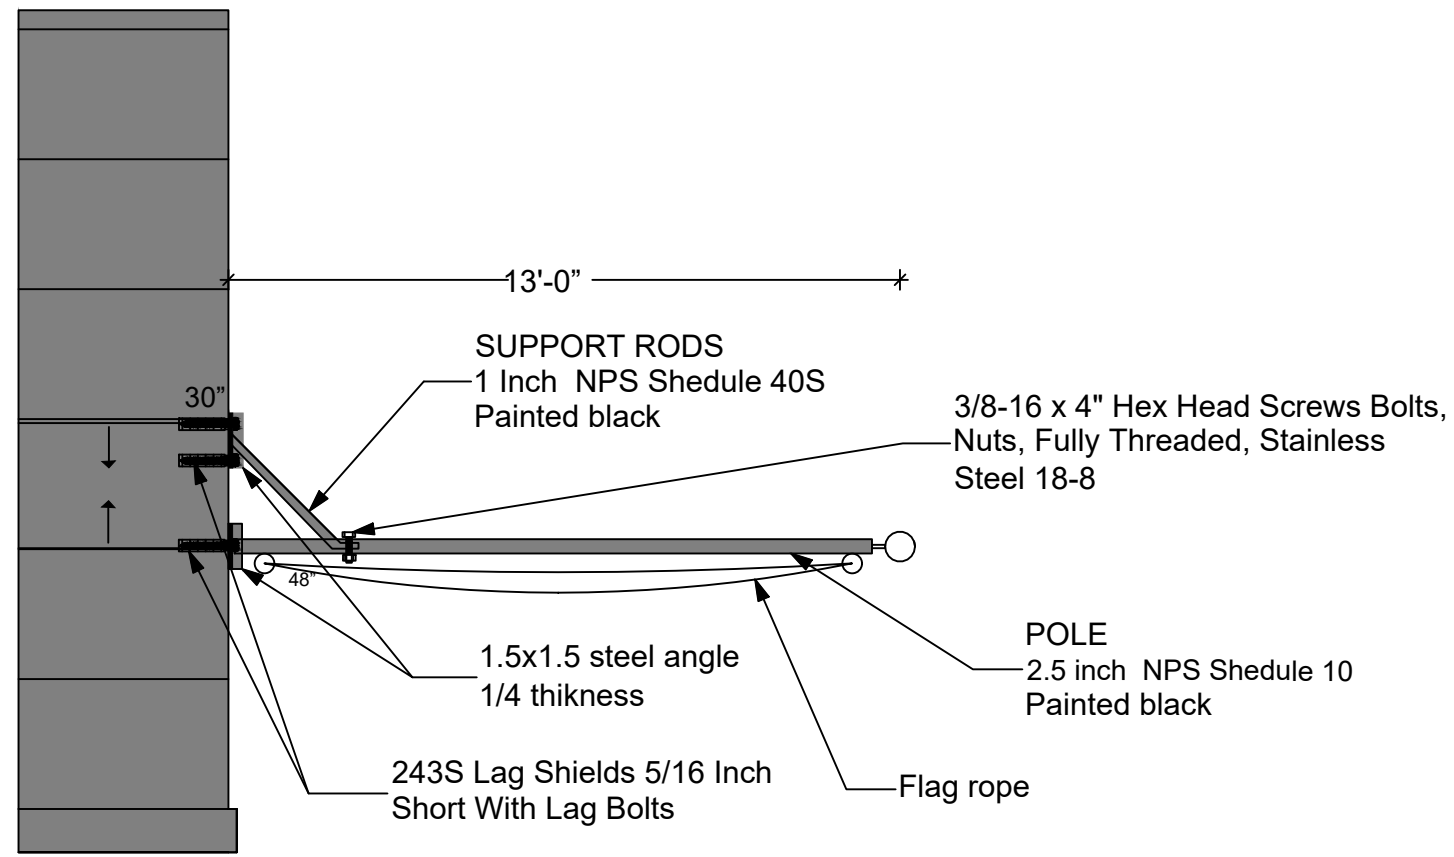

1 INSTALLATION METHOD
SCALE: NTS

W T G

Walter T. Gorman P.E., P.C.
Consulting Engineers

420 WEST 45TH STREET-6TH FL.
NEW YORK, N.Y. 10036
PHONE No.: 212-532-5970
FAX No.: 212-725-3690

99 TULIP AVENUE - SUITE 303
FLORAL PARK, NY 11001
PHONE No.: 516-327-0050
FAX No.: 516-327-4550

[WWW.WTGPEPC.COM](http://www.wtgpepc.com)

IT IS A VIOLATION OF THE NYS EDUCATION LAW FOR ANY PERSON UNLESS HE IS ACTING UNDER THE DIRECTION OF A LICENSED PROFESSIONAL ENGINEER OR LAND SURVEYOR, TO ALTER ANY ITEM IN THIS DRAWING IN ANY WAY.
(NYS EDUCATION LAW SEC. 7209-2)

No.	DATE	DESCRIPTION	BY	CHK'D BY


Project:

594 BROADWAY
NEW YORK, NY 10012
BLOCK: 511 LOT: 12

Title:


TAX MAP

Date:	07.16.2024
Project Job No:	NEWMAD-M395
Drawn by:	RO
Checked by:	
Cad No:	RO4658A1
Scale:	AS SHOWN

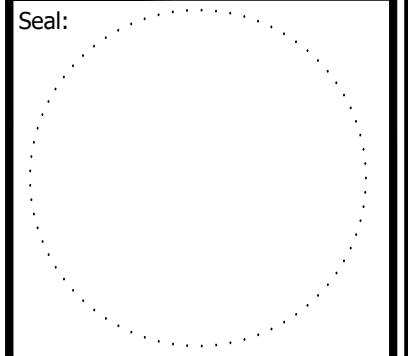

DWG No.
A-008.00

594 BROADWAY
NEW YORK, NY 10012

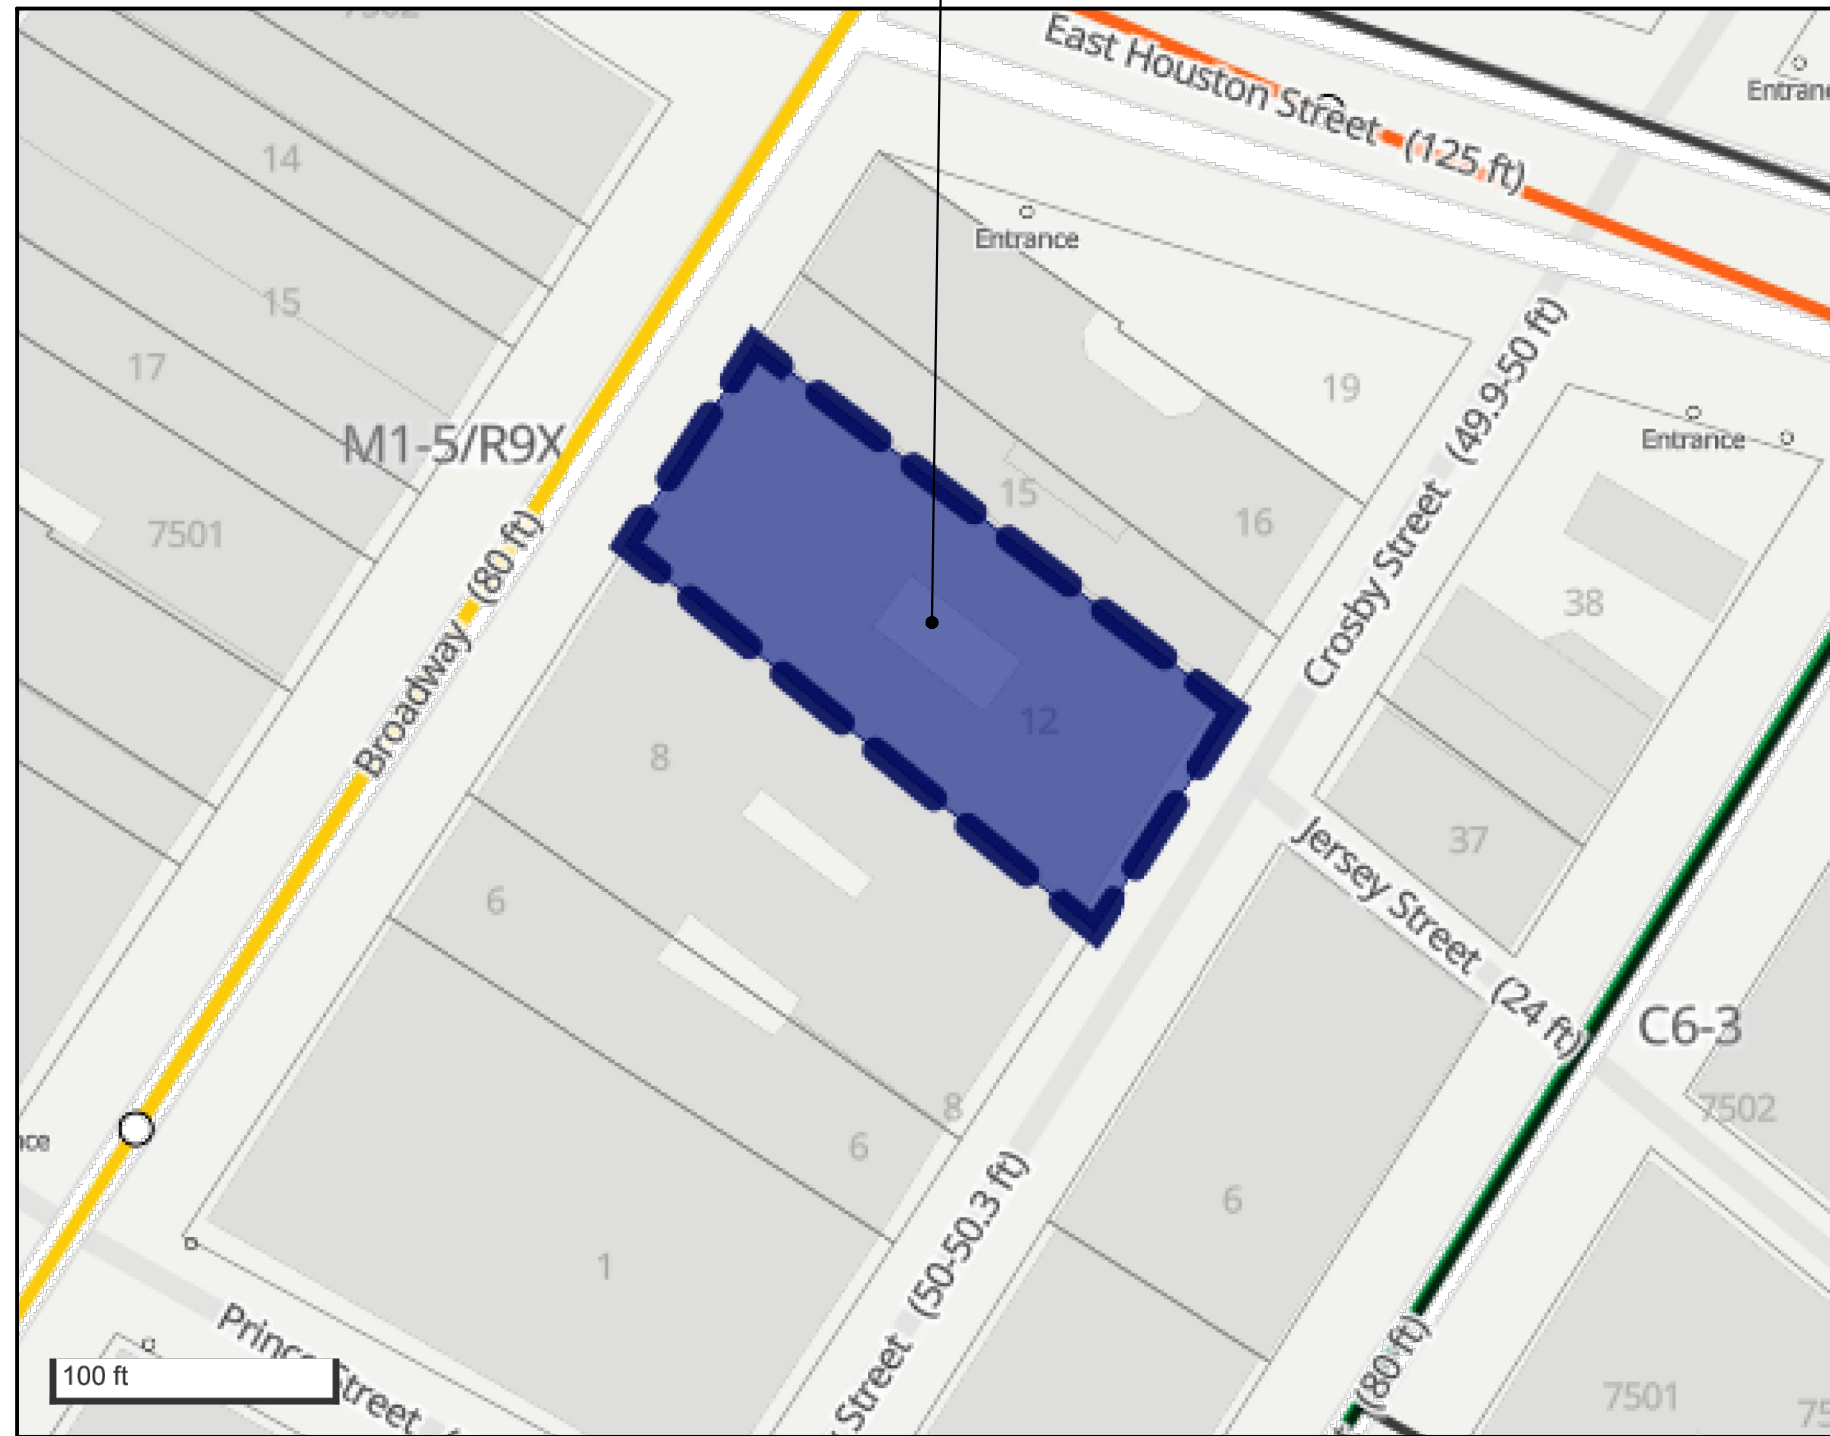



WTG

Walter T. Gorman P.E., P.C.
Consulting Engineers

420 WEST 45TH STREET-6TH FL.
NEW YORK, N.Y. 10036
PHONE No.: 212-532-5970
FAX No.: 212-725-3690

99 TULIP AVENUE - SUITE 303
FLORAL PARK, NY 11001
PHONE No.: 516-327-0050
FAX No.: 516-327-4550

WWW.WTGPEPC.COM

IT IS A VIOLATION OF THE NYS EDUCATION LAW FOR ANY PERSON UNLESS HE IS ACTING UNDER THE DIRECTION OF A LICENSED PROFESSIONAL ENGINEER OR LAND SURVEYOR, TO ALTER ANY ITEM IN THIS DRAWING IN ANY WAY.
(NYS EDUCATION LAW SEC. 7209-2)


No.	DATE	DESCRIPTION	BY	CHK'D BY

Project:

594 BROADWAY
NEW YORK, NY 10012
BLOCK: 511 LOT: 12

Title:
APPROVED FLAG BY LPC
APPROVED FLAGPOLE
WITH BANNER AT
NEIGHBORING STORE

Date:	07.16.2024
Project Job No:	NEWMAD-M395
Drawn by:	RO
Checked by:	
Cad No:	RO4658A1
Scale:	AS SHOWN

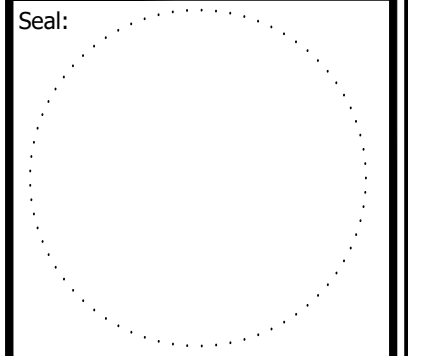

DWG No.
A-009.00

L:\594 BROADWAY, NY, NY\NEWMAD-M395-FLAGPOLE INST\WTG Plans\RO4658A1.dwg, A-010, 9/30/2024 2:34:38 PM, Ronald, DWG To PDF.pc3



FROM 598 BROADWAY TO 588 BROADWAY THERE ARE 2 POLES AND FLAGS WITH 85 FEET DISTANCE BETWEEN THEM.

THE DISTANCE BETWEEN MANGIA FLAG AND THE NEW POTENTIAL GFP FLAG WOULD BE 45 FEET.



WTG

Walter T. Gorman P.E., P.C.
Consulting Engineers

420 WEST 45TH STREET-6TH FL.
NEW YORK, N.Y. 10036
PHONE No.: 212-532-5970
FAX No.: 212-725-3690

99 TULIP AVENUE - SUITE 303
FLORAL PARK, NY 11001
PHONE No.: 516-327-0050
FAX No.: 516-327-4550

WWW.WTGPEPC.COM

IT IS A VIOLATION OF THE NYS EDUCATION LAW FOR ANY PERSON UNLESS HE IS ACTING UNDER THE DIRECTION OF A LICENSED PROFESSIONAL ENGINEER OR LAND SURVEYOR, TO ALTER ANY ITEM IN THIS DRAWING IN ANY WAY.
(NYS EDUCATION LAW SEC. 7209-2)


No.	DATE	DESCRIPTION	BY	CHK'D BY

Project:


594 BROADWAY
NEW YORK, NY 10012
BLOCK: 511 LOT: 12

Title:
**STUDY OF 598-588
BROADWAY**

Date:	07.16.2024
Project Job No:	NEWMAD-M395
Drawn by:	RO
Checked by:	
Cad No:	RO4658A1
Scale:	AS SHOWN

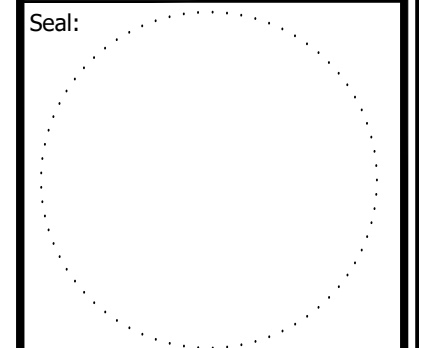

DWG No.
A-010.00

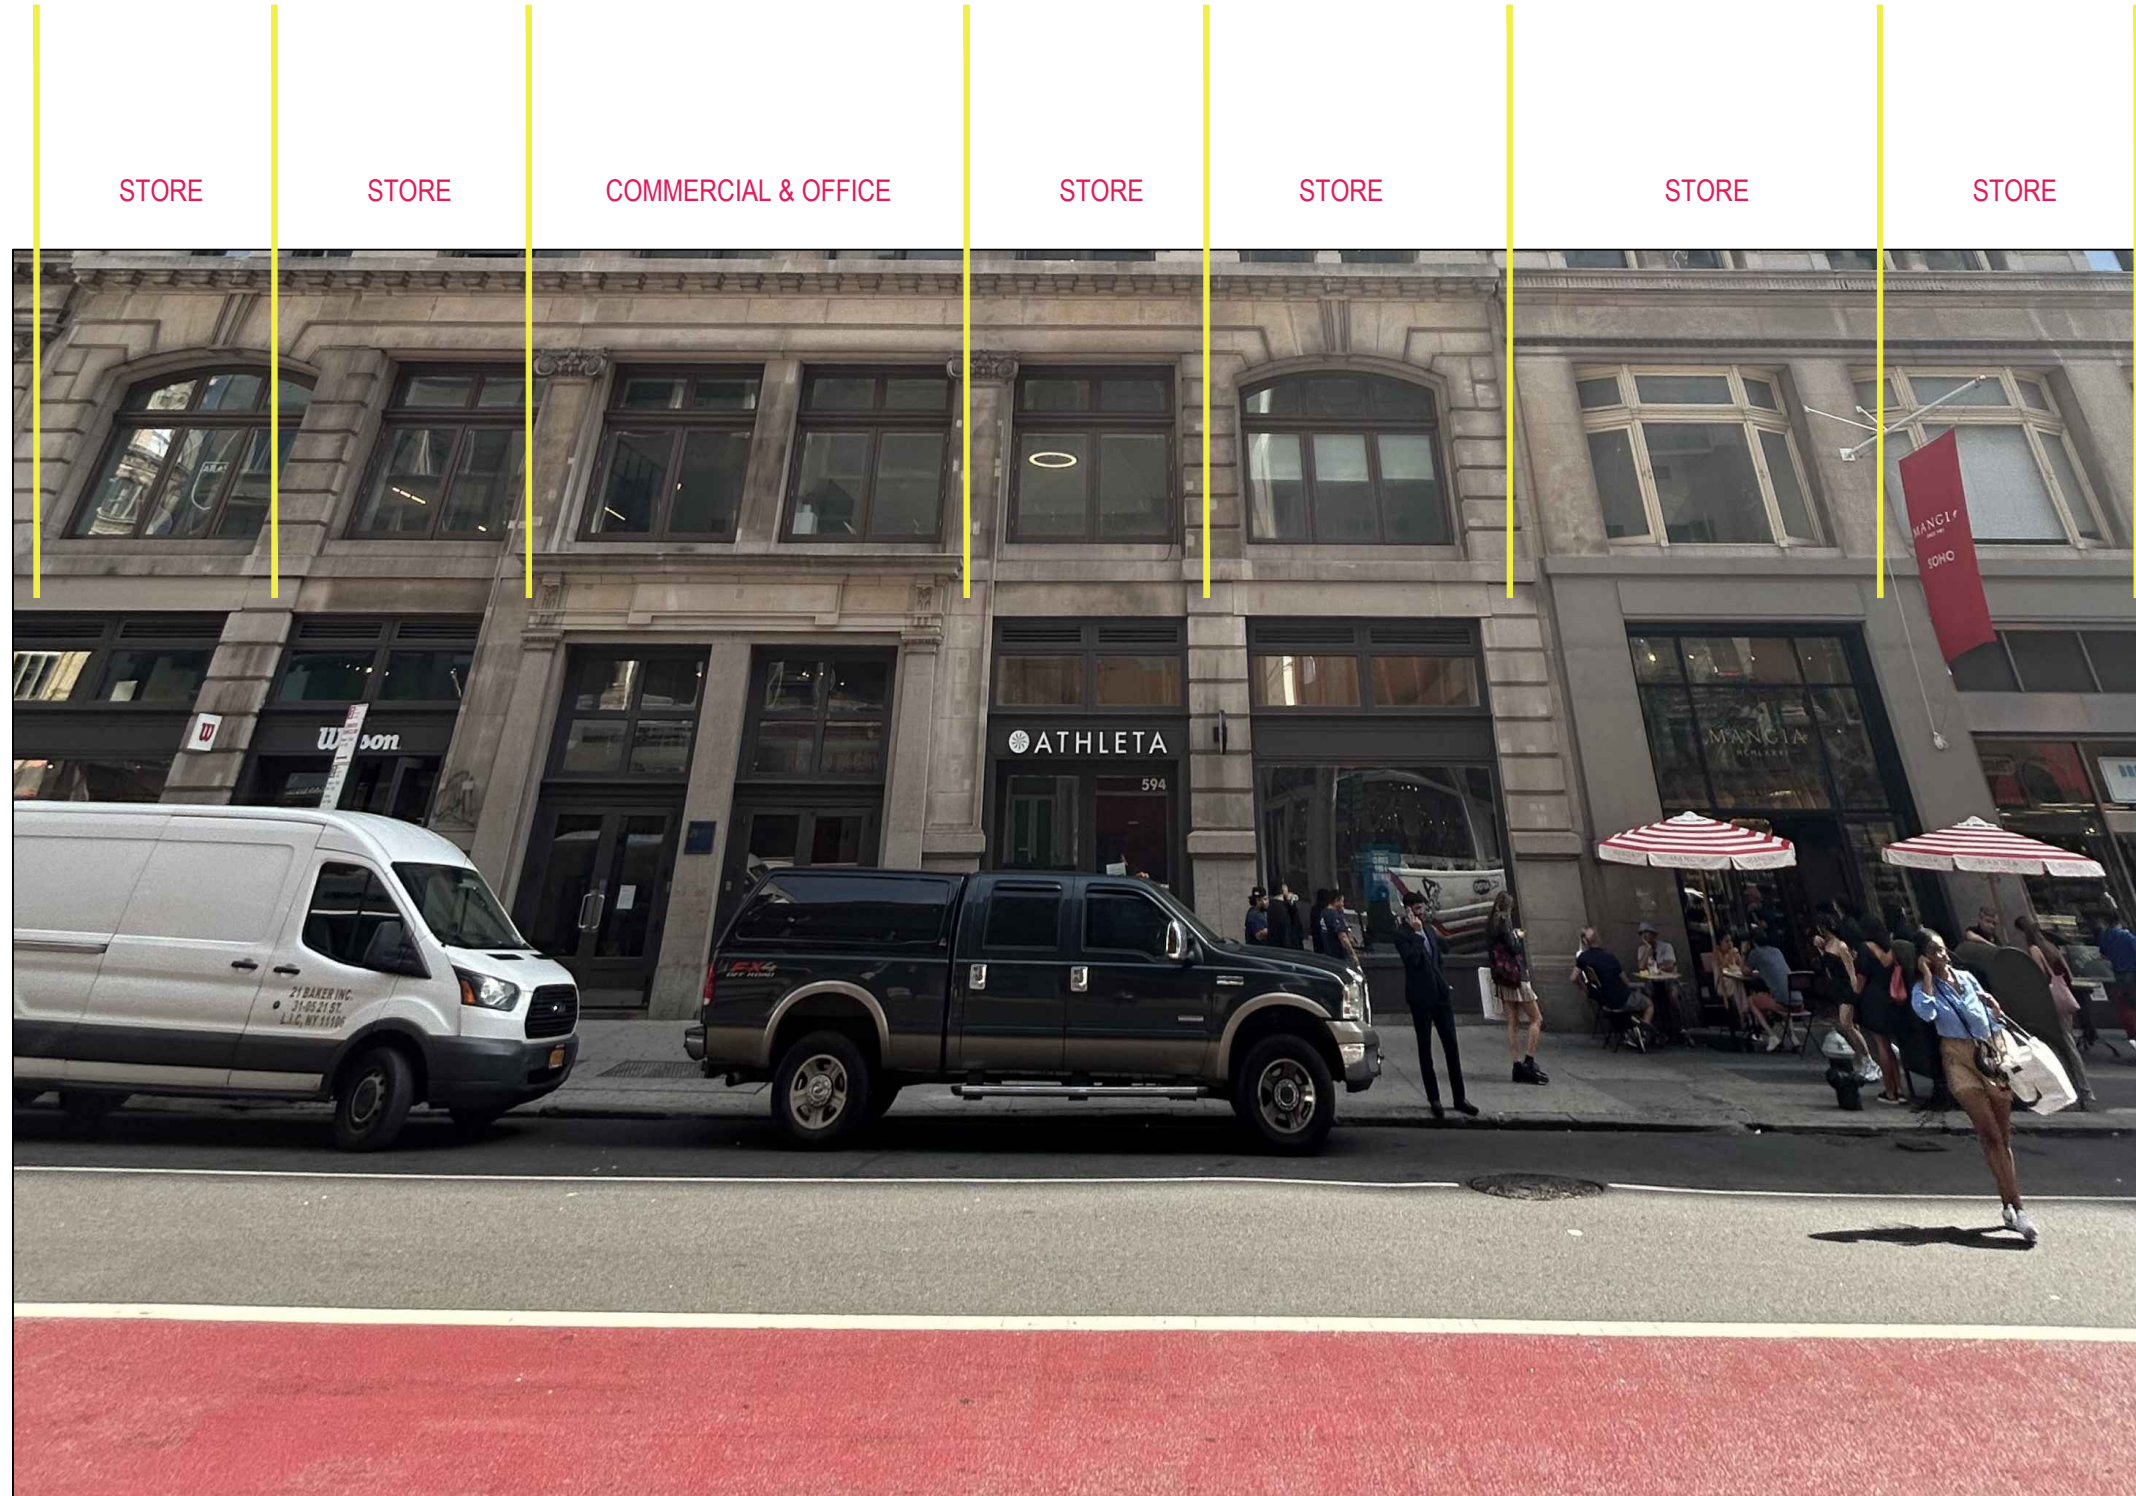

WTG

Walter T. Gorman P.E., P.C.
Consulting Engineers

420 WEST 45TH STREET-6TH FL.
NEW YORK, N.Y. 10036
PHONE No.: 212-532-5970
FAX No.: 212-725-3690

99 TULIP AVENUE - SUITE 303
FLORAL PARK, NY 11001
PHONE No.: 516-327-0050
FAX No.: 516-327-4550

WWW.WTGPEPC.COM

IT IS A VIOLATION OF THE NYS EDUCATION LAW FOR ANY PERSON UNLESS HE IS ACTING UNDER THE DIRECTION OF A LICENSED PROFESSIONAL ENGINEER OR LAND SURVEYOR, TO ALTER ANY ITEM IN THIS DRAWING IN ANY WAY.
(NYS EDUCATION LAW SEC. 7209-2)


No.	DATE	DESCRIPTION	BY	CHK'D BY

Project:

594 BROADWAY
NEW YORK, NY 10012
BLOCK: 511 LOT: 12

Title:
STUDY OF 598-588
BROADWAY
7 FACADES
6 STOREFRONTS

Date:	07.16.2024
Project Job No:	NEWMAD-M395
Drawn by:	RO
Checked by:	
Cad No:	RO4658A1
Scale:	AS SHOWN

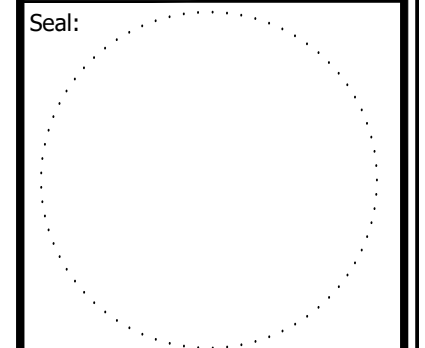

DWG No.
A-011.00

November 19, 2024
Public Hearing

The current proposal is:

Preservation Department – Item 1, LPC-25-01648

594 Broadway – SoHo-Cast Iron Historic District

Borough of Manhattan

To testify virtually, please join Zoom

Webinar ID: 161 560 5566

Passcode: 604575

By Phone: 646-558-8656 (NY)

877-853-5257 (Toll free) US

888-475-4499 (Toll free)

Note: If you want to testify virtually on an item, join the Zoom webinar at the agenda's "Be Here by" time (about an hour in advance). When the Chair indicates it's time to testify, "raise your hand" via the Zoom app if you want to speak (*9 on the phone). Those who signed up in advance will be called first.