

THE CITY OF NEW YORK  
 MANHATTAN COMMUNITY BOARD NO. 3  
 59 East 4th Street - New York, NY 10003  
 Phone: (212) 533-5300 - Fax: (212) 533-3659  
 www.cb3manhattan.org - info@cb3manhattan.org

Dominic Pisciotta, Board Chair

Susan Stetzer, District Manager

**Community Board 3 Liquor License Application Questionnaire**

Please bring the following items to the meeting:

**NOTE: ALL ITEMS MUST BE SUBMITTED FOR APPLICATION TO BE CONSIDERED.**

- Photographs of the inside and outside of the premise.
- Schematics, floor plans or architectural drawings of the inside of the premise.
- A proposed food and or drink menu.
- Petition in support of proposed business or change in business with signatures from residential tenants at location and in buildings adjacent to, across the street from and behind your proposed location. Petition must give proposed hours and method of operation. For example: restaurant, sports bar, combination restaurant/bar.
- Letter of notice of proposed business to block, tenant or neighborhood association if one exists. E-mail the CB3 office at **info@cb3manhattan.org** for help to find block associations.
- Photographs of proof of conspicuous posting of meeting with newspaper showing date.
- If applicant has been or is licensed anywhere in City, letter from applicable community board indicating history of complaints and other comments.

Check which you are applying for:

- new liquor license
- alteration of an existing liquor license
- corporate change
- upgrade of an existing liquor license
- sale of assets

**If applying for sale of assets, you must bring letter from current owner confirming that you are buying business or have the seller come with you to the meeting.**

Type of license: Restaurant wine & Beer Is location currently licensed?  Yes  No

If alteration, describe nature of alteration: \_\_\_\_\_

Previous or current use of the location: currently construction

Corporation and trade name of current license: Extra Place America, LLC

**APPLICANT:**

Name of applicant and all principals: Extra Place America, LLC  
Fiona Hetzner, Alexander Khabas, Andrey Kim

Trade name (DBA): \_\_\_\_\_

Premise address and cross streets: 8 Extra Place, New York, NY 10003

**PREMISE:**

Type of building and number of floors: Retail on 1<sup>st</sup> floor with residential apartments above

Will any outside area or sidewalk cafe be used for the sale or consumption of alcoholic beverages?  
(includes roof & yard)  Yes  No If Yes, describe and show on diagram: In front of the  
restaurant

Does premise have a valid Certificate of Occupancy and all appropriate permits, including certificate  
of occupancy of back or side yard intended for commercial use?  Yes  No  
Indoor Certificate of Occupancy  Outdoor Certificate of Occupancy

Do you plan to apply for Public Assembly permit?  Yes  No

Zoning designation (check zoning using map: <http://gis.nyc.gov/doitt/nycitymap/>):

Is this premise wheel chair accessible?  Yes  No

**PROPOSED METHOD OF OPERATION:**

What type of establishment will this be (i.e.: restaurant, bar, performance space, club, hotel)?

Restaurant with a bar

Will any other business besides food or alcohol service be conducted at premise?  Yes  No

If yes, please describe what type: \_\_\_\_\_

What are the proposed days/hours of operation? (Specify days and hours each day and hours of  
outdoor space) Monday to Thursday from 10:00 am to

midnight and Friday and Saturday 10:00 am to 2:00 AM

Number of tables? 16 Number of seats at tables? 46

How many stand-up bars/ bar seats are located on the premise? 1 stand bar

(A **stand up bar** is any bar or counter (whether with seating or not) over which a patron can order,  
pay for and receive an alcoholic beverage)

Describe all bars (length, shape and location): 25 ft and 36 width

Any food counters?  Yes  No If Yes, describe: \_\_\_\_\_

Does premise have a full kitchen  Yes  No?

Does it have a food preparation area?  Yes  No (If any, show on diagram)

Is food available for sale?  Yes  No If yes, describe type of food and submit a menu

Swiss and Mediterranean food - menu attached

What are the hours kitchen will be open? same as restaurant

Will a manager or principal always be on site?  Yes  No If yes, which? Andey Kim

How many employees will there be? upto 20

Do you have or plan to install  French doors  accordion doors or  windows?

Will you agree to close any doors and windows at 10:00 P.M. every night?  Yes  No

Will there be TVs/monitors?  Yes  No (If Yes, how many?) \_\_\_\_\_

Will premise have music?  Yes  No

If Yes, what type of music?  Live musician  DJ  Juke box  Tapes/CDs/iPod

If other type, please describe \_\_\_\_\_

What will be the music volume?  Background (quiet)  Entertainment level

Please describe your sound system: Not available

Will you host promoted events, scheduled performances or any event at which a cover fee is charged? If Yes, what type of events or performances are proposed? No

How do you plan to manage vehicular traffic and crowds on the sidewalk caused by your establishment? Please attach plans. No Do not anticipate a lot of traffic

Will there be security personnel?  Yes  No (If Yes, how many and when) \_\_\_\_\_

How do you plan to manage noise inside and outside your business so neighbors will not be affected? Please attach plans. Have manager on premises to control noise level.

Do you  have or  plan to install sound-proofing?

No.

**APPLICANT HISTORY:**

Has this corporation or any principal been licensed previously?  Yes  No

If yes, please indicate name of establishment: \_\_\_\_\_

Address: \_\_\_\_\_ Community Board # \_\_\_\_\_

Dates of operation: \_\_\_\_\_

**If you answered "Yes" to the above question, please provide a letter from the community board indicating history of complaints or other comments.**

Has any principal had work experience similar to the proposed business?  Yes  No If Yes, please attach explanation of experience or resume.

Does any principal have other businesses in this area?  Yes  No If Yes, please give trade name and describe type of business \_\_\_\_\_

Has any principal had SLA reports or action within the past 3 years?  Yes  No If Yes, attach list of violations and dates of violations and outcomes, if any.

Attach a separate diagram that indicates the location (**name and address**) and total number of establishments selling/serving beer, wine (B/W) or liquor (OP) for 2 blocks in each direction. Please indicate whether establishments have On-Premise (OP) licenses. Please label streets and avenues and identify your location. Use letters to indicate Bar, Restaurant, etc. The diagram must be submitted with the questionnaire to the Community Board before the meeting.

**LOCATION:**

How many licensed establishments are within 1 block? 0

How many licensed establishments are within 500 feet? 23

Is premise within a 500 foot radius of 3 or more establishments with OP licenses?  Yes  No

How many On-Premise (OP) liquor licenses are within 500 feet? 19


Is premise within 200 feet of any school or place of worship?  Yes  No

If there is a school or place of worship within 200 feet of your premise on the same block, submit a block plot diagram or area map showing its location in proximity to your premise and indicate the distance and name and address of the school or house of worship.

**COMMUNITY OUTREACH:**

If there are block associations, neighborhood or tenant associations in the immediate vicinity of your location, you must contact them. **Please attach proof (copies of letters and poster) that you have advised these groups of your application with sufficient time for them to respond to your notice.** You may contact the Community Board at [info@cb3manhattan.org](mailto:info@cb3manhattan.org) for any contact information that is on file.

**Petitions should clearly state the name, address, license for which you are applying, and the hours and method of operation of your establishment at the top of each page.** (Attach additional sheets of paper as necessary).

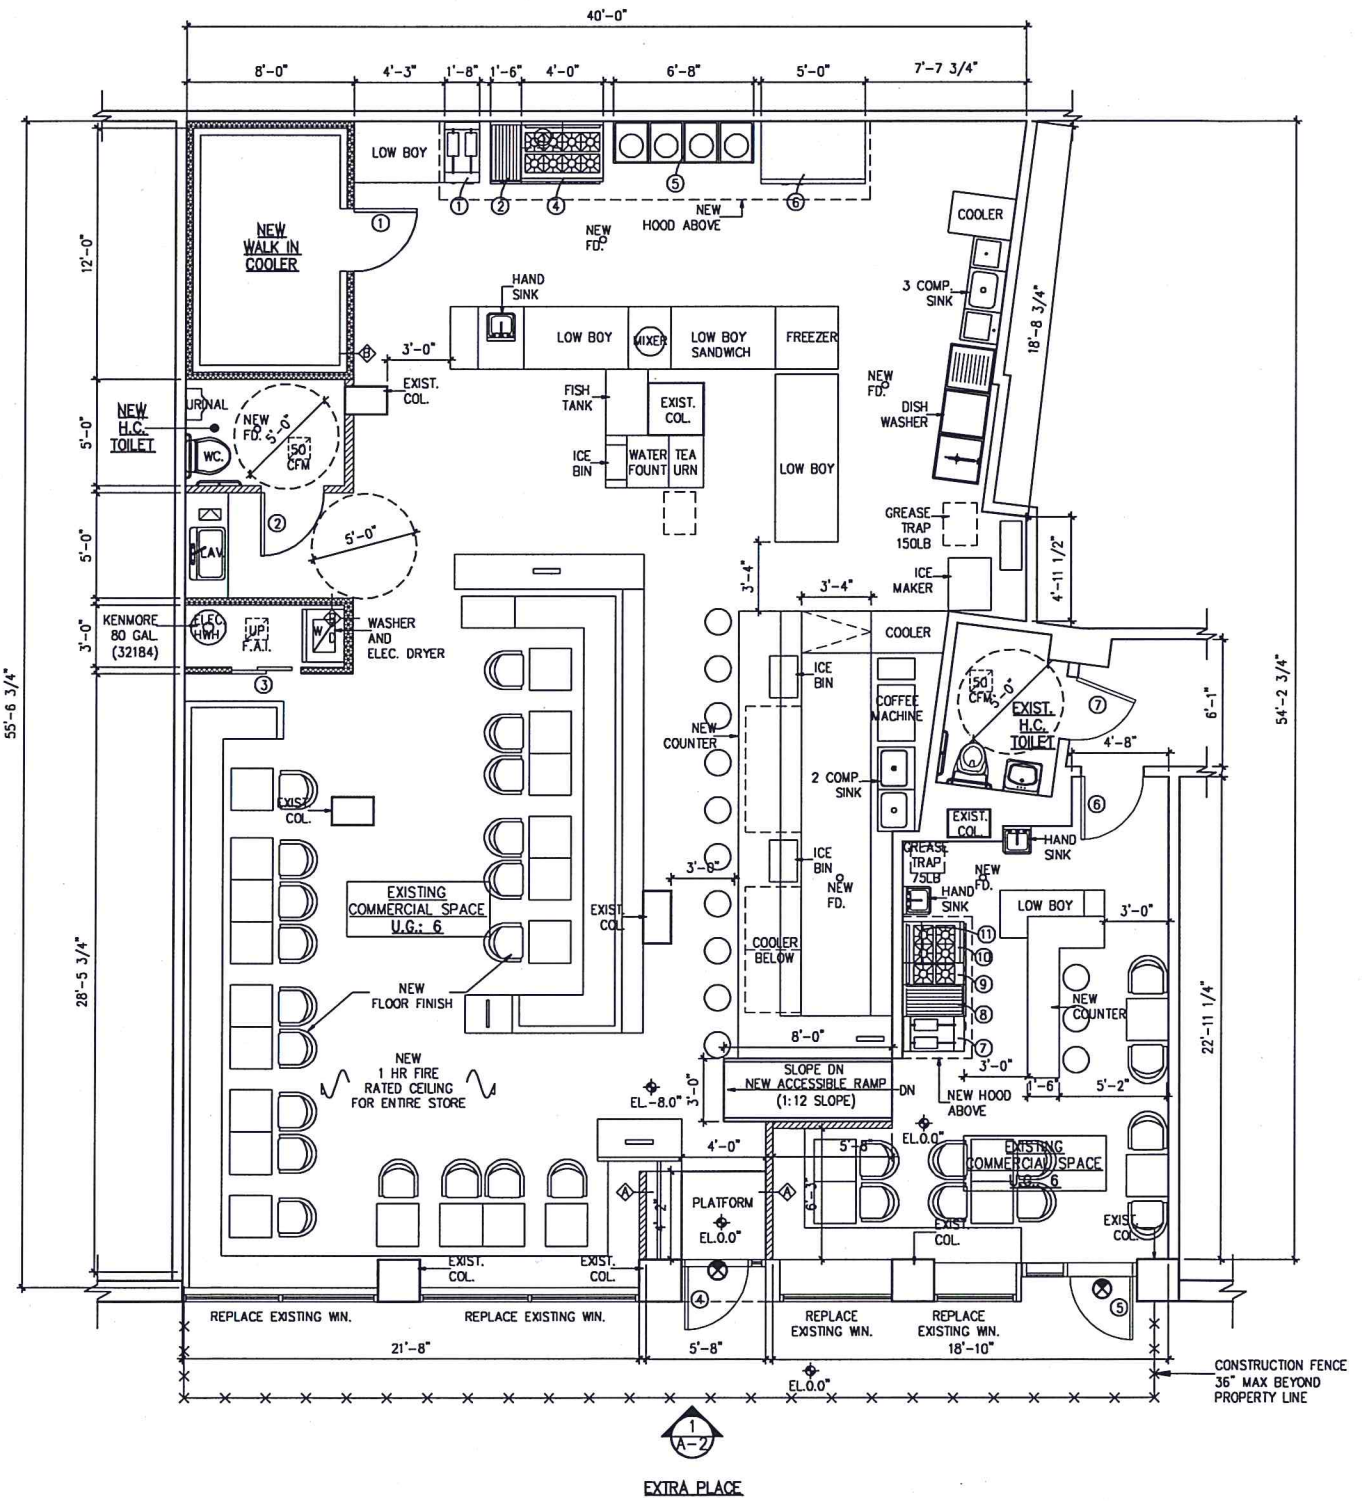

PROPOSED 1ST FLOOR PLAN  
SCALE: 1/4"=1'-0"

NOTE: KITCHEN HOOD ANSUL FIRE SUPPRESSION SYSTEM WILL BE FILED UNDER SPARATE APPLICATION.

- LEGEND**
- EXISTING WALL TO REMAIN
  - PATCH EXISTING PARTITION WALLS AFFECTED BY NEW WORK.
  - EXISTING DOOR TO BE REMAINED

- NEW OR RELOCATED DOORS, SEE DOOR SCHEDULE
- DOOR NUMBER(SEE G-002.00)

- NEW 1-HR WALL (WALL TYPE A SEE G-002.00)
- NEW 2-HR WALL (WALL TYPE B SEE G-002.00)
- EXIT SIGN