





**Noise Monitoring Locations.**

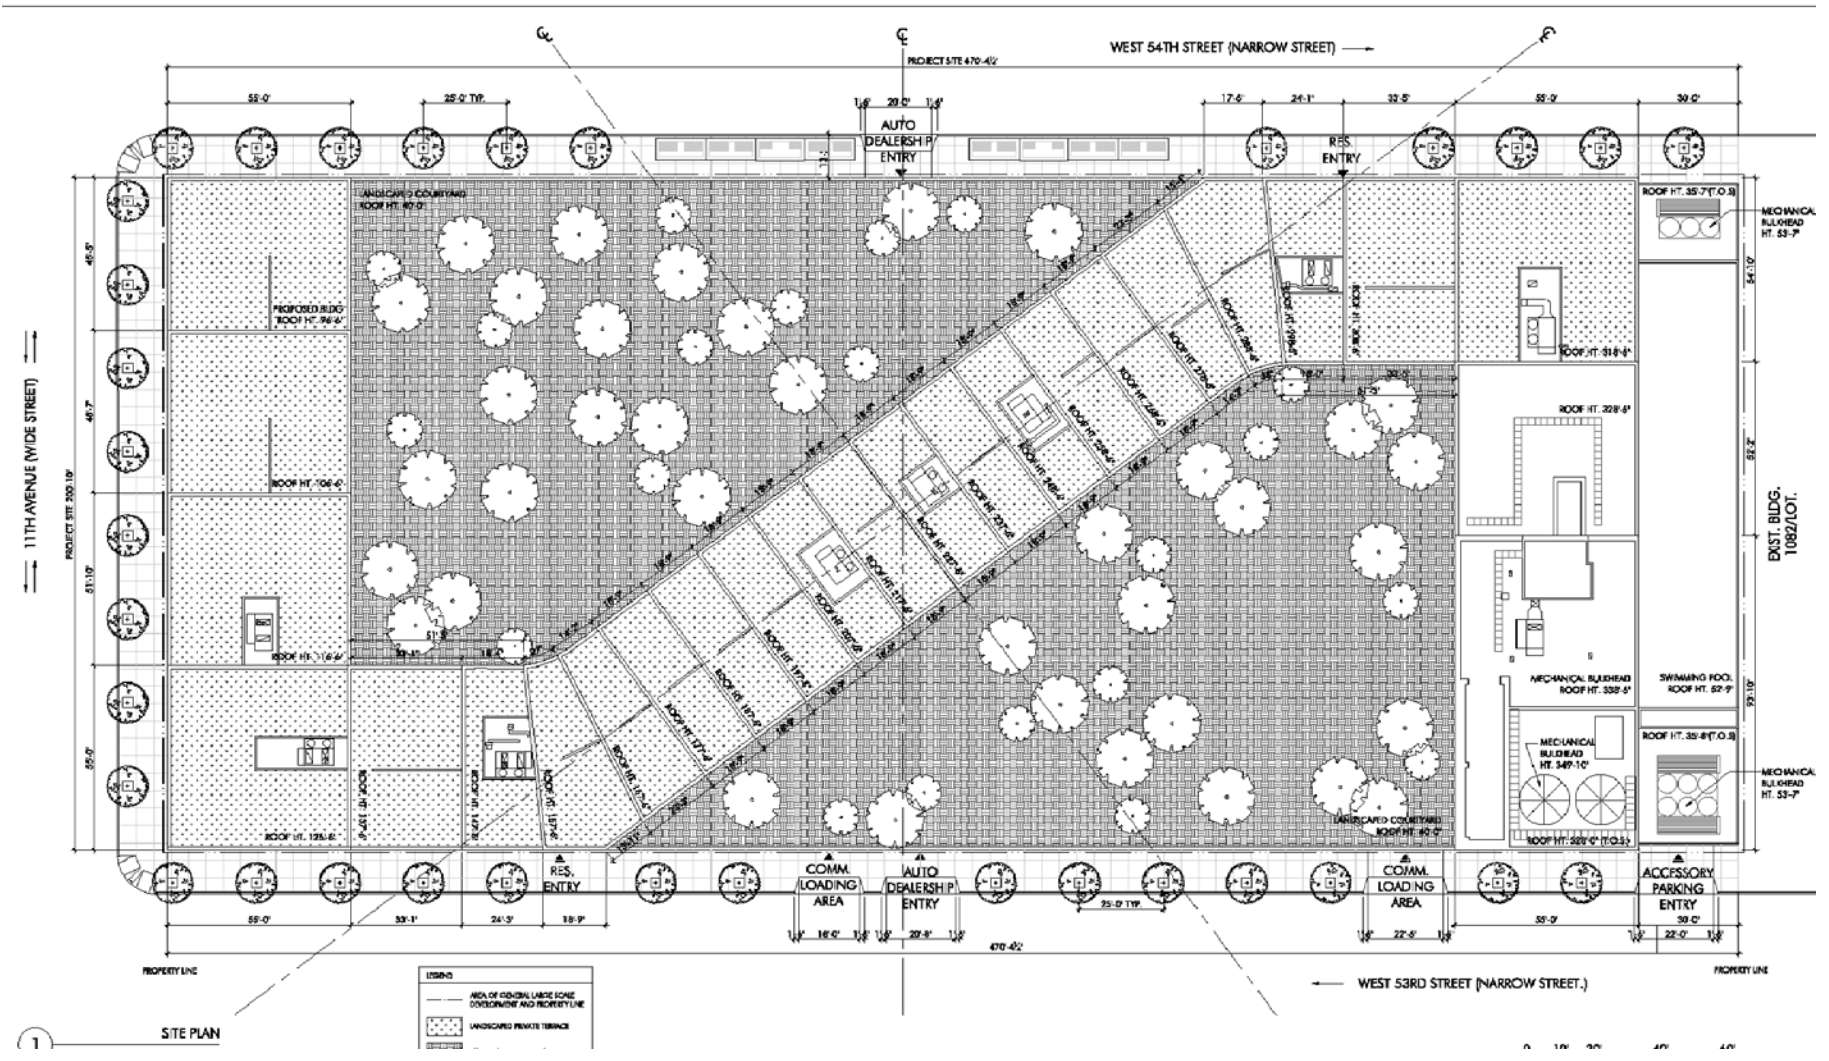

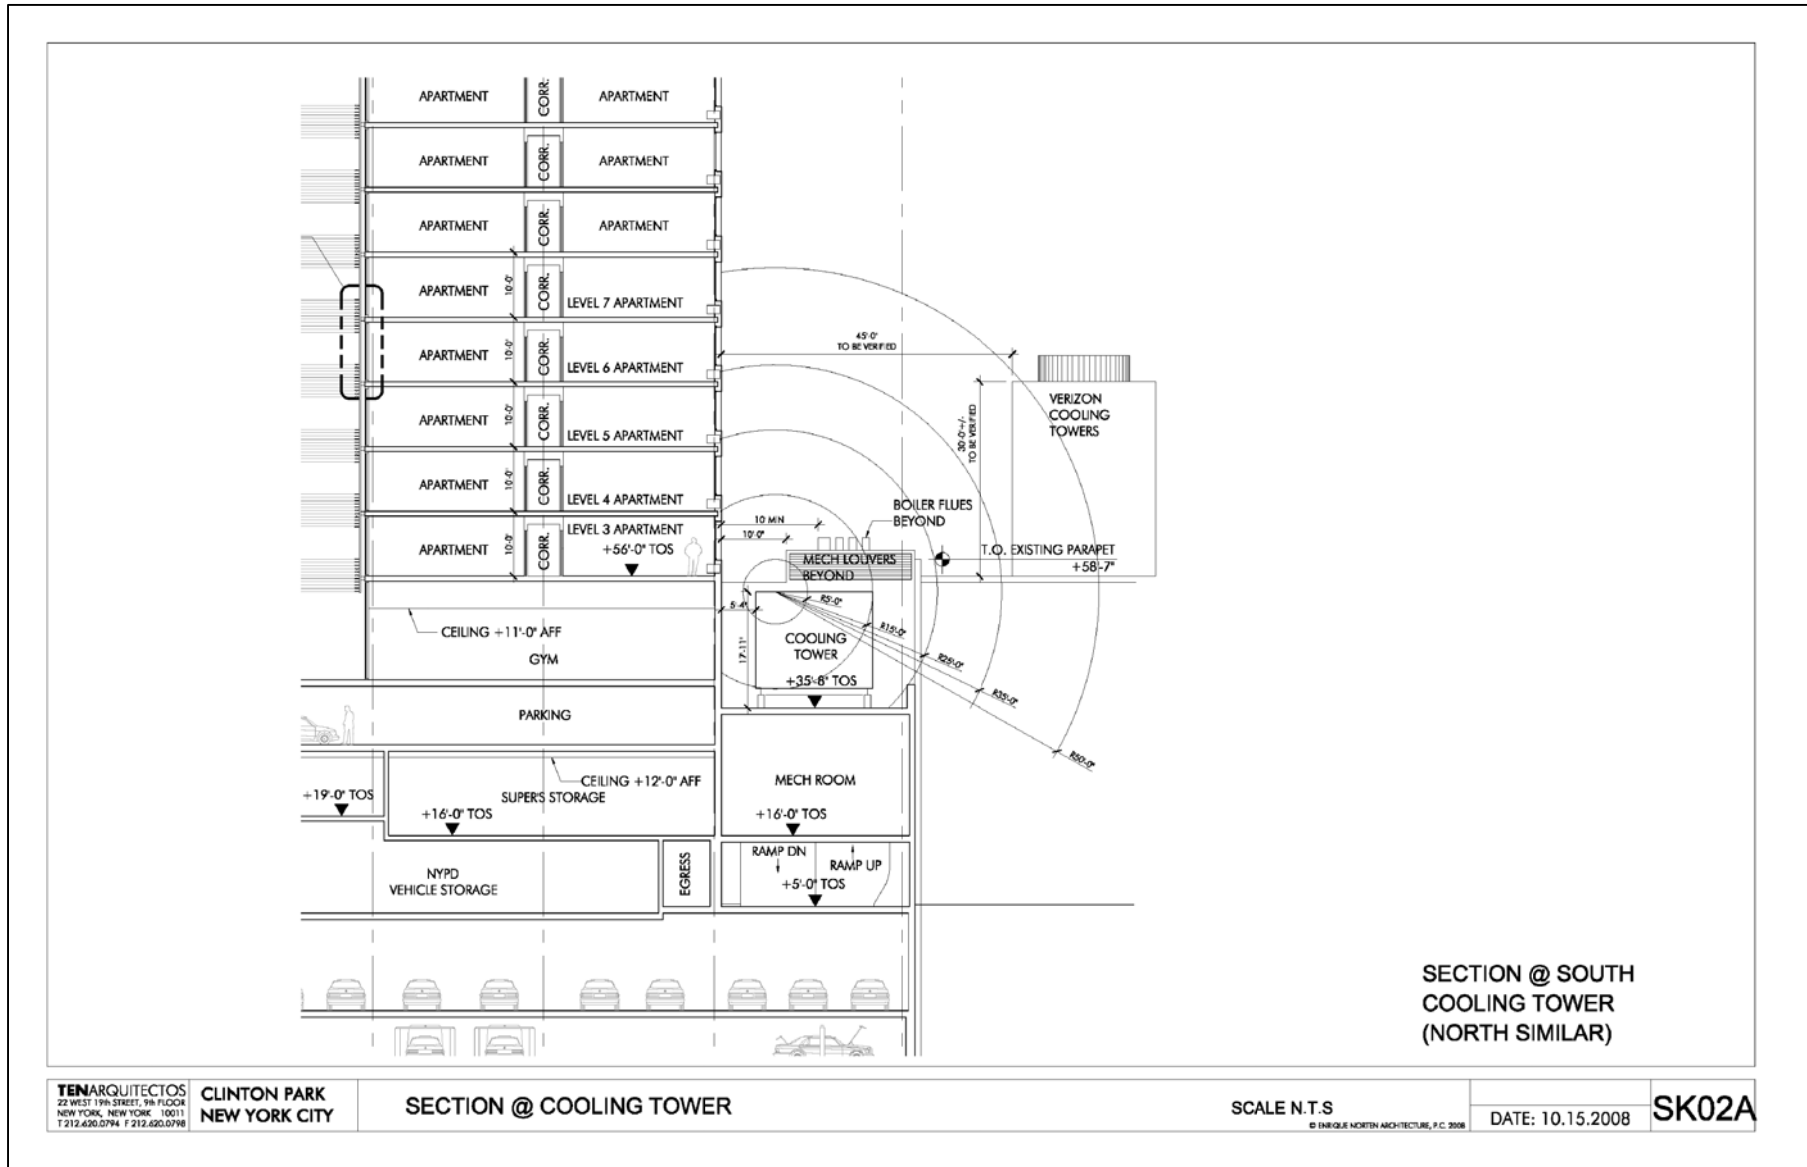

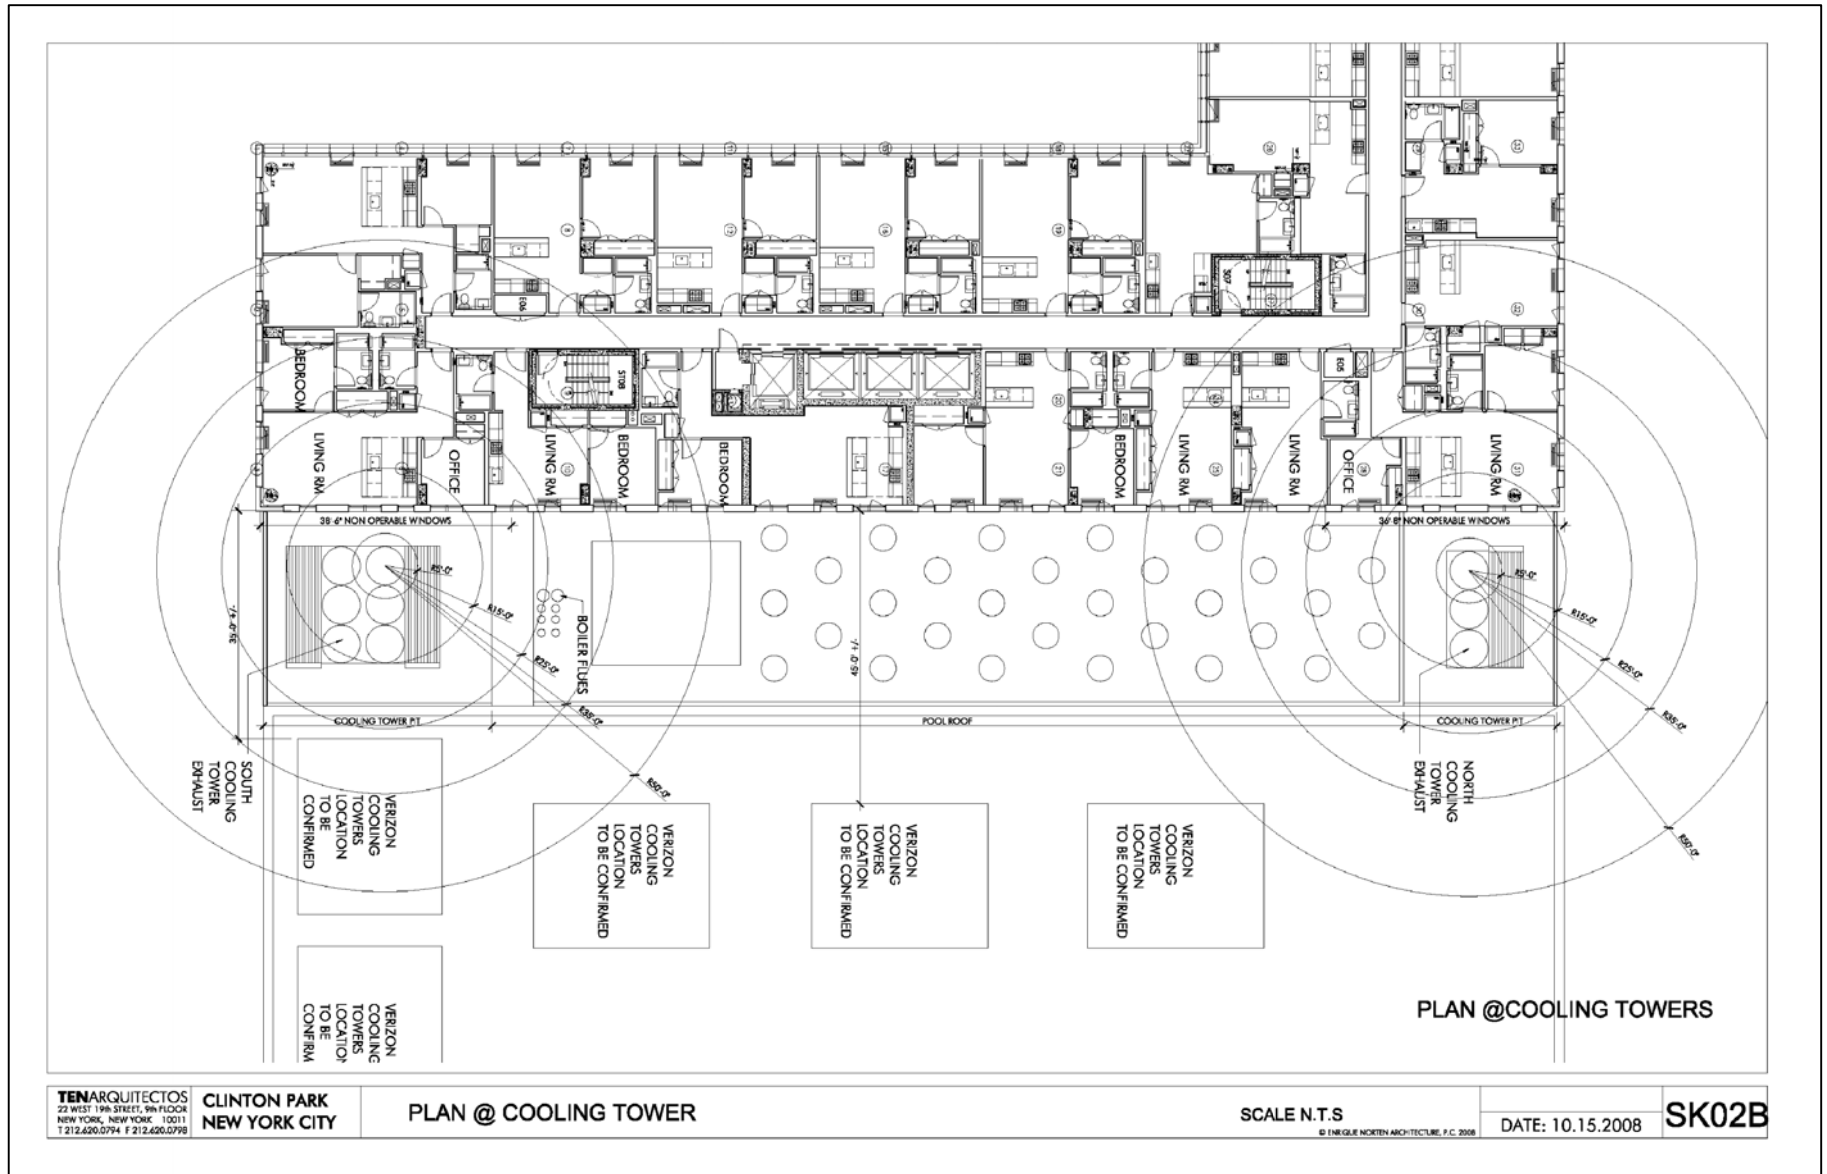

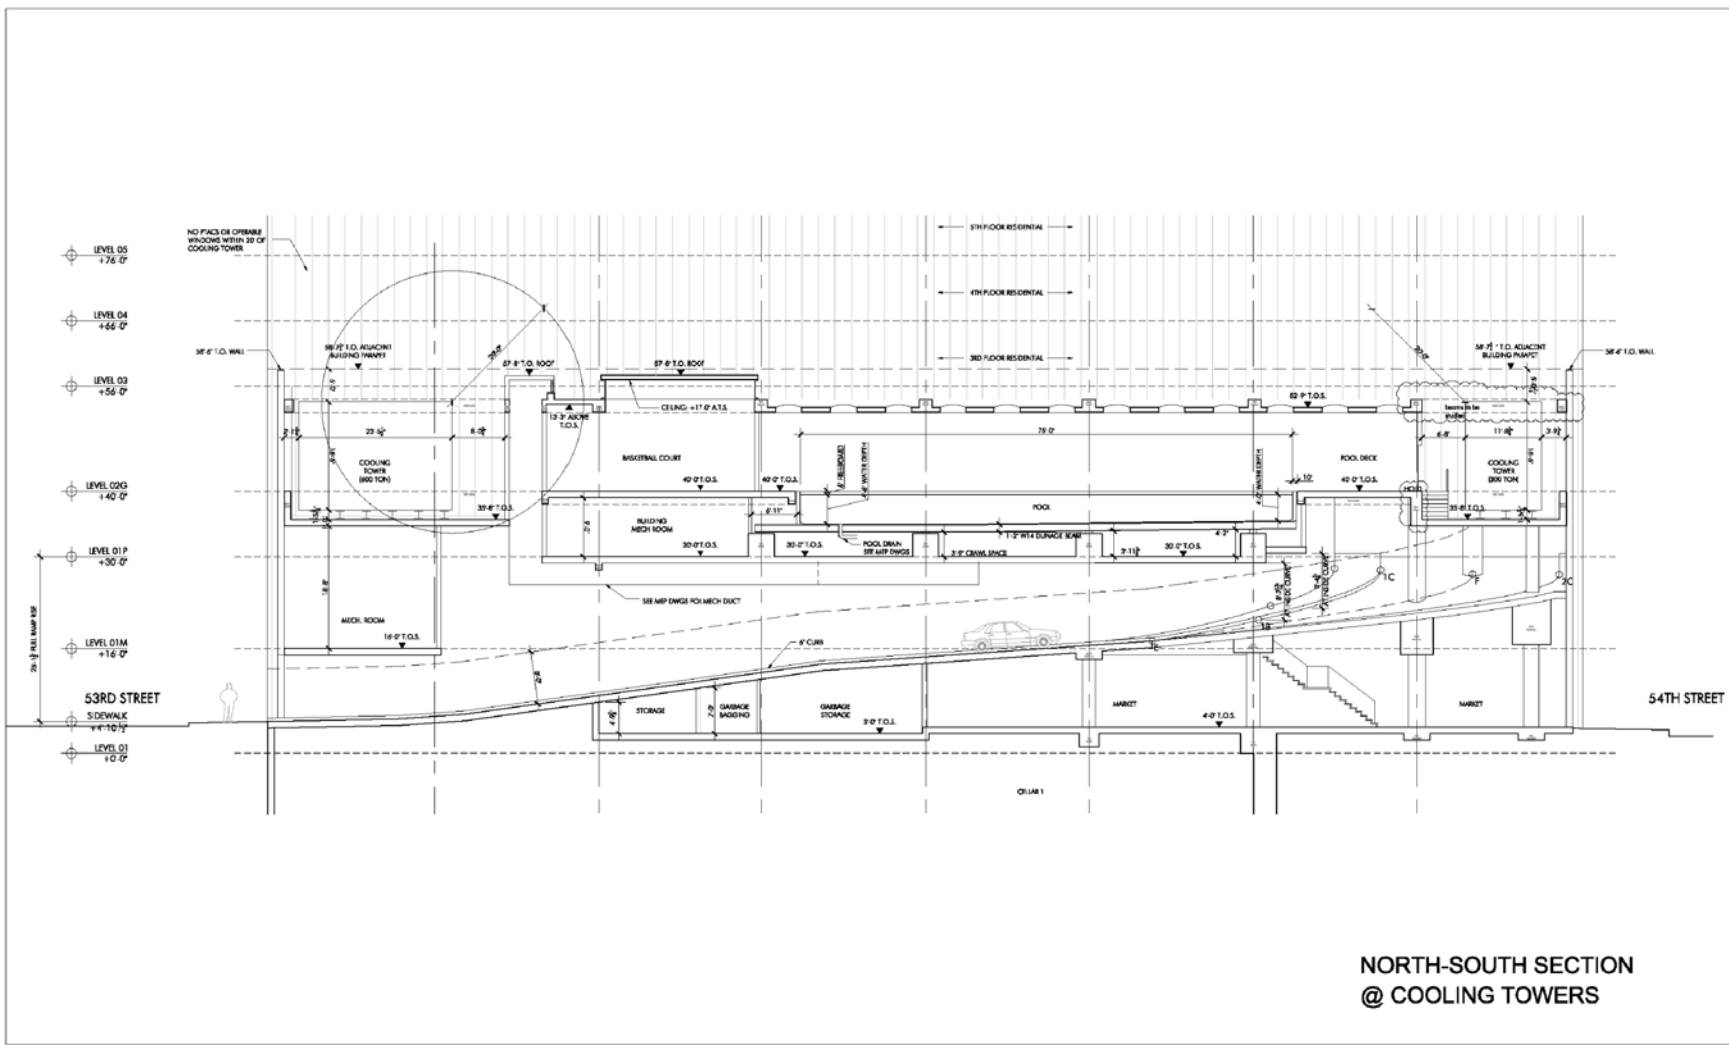

NORTH-SOUTH SECTION  
@ COOLING TOWERS

TENARQUITECTOS  
22 WEST 19th STREET, 9th FLOOR  
NEW YORK, NEW YORK 10011  
T 212.690.0794 F 212.690.0798

CLINTON PARK  
NEW YORK CITY

SECTION @ COOLING TOWER

SCALE N.T.S

DATE: 10.15.2008

SK02C

