


APPENDIX E: Construction Staging Plans

Excavation and Foundation Phases

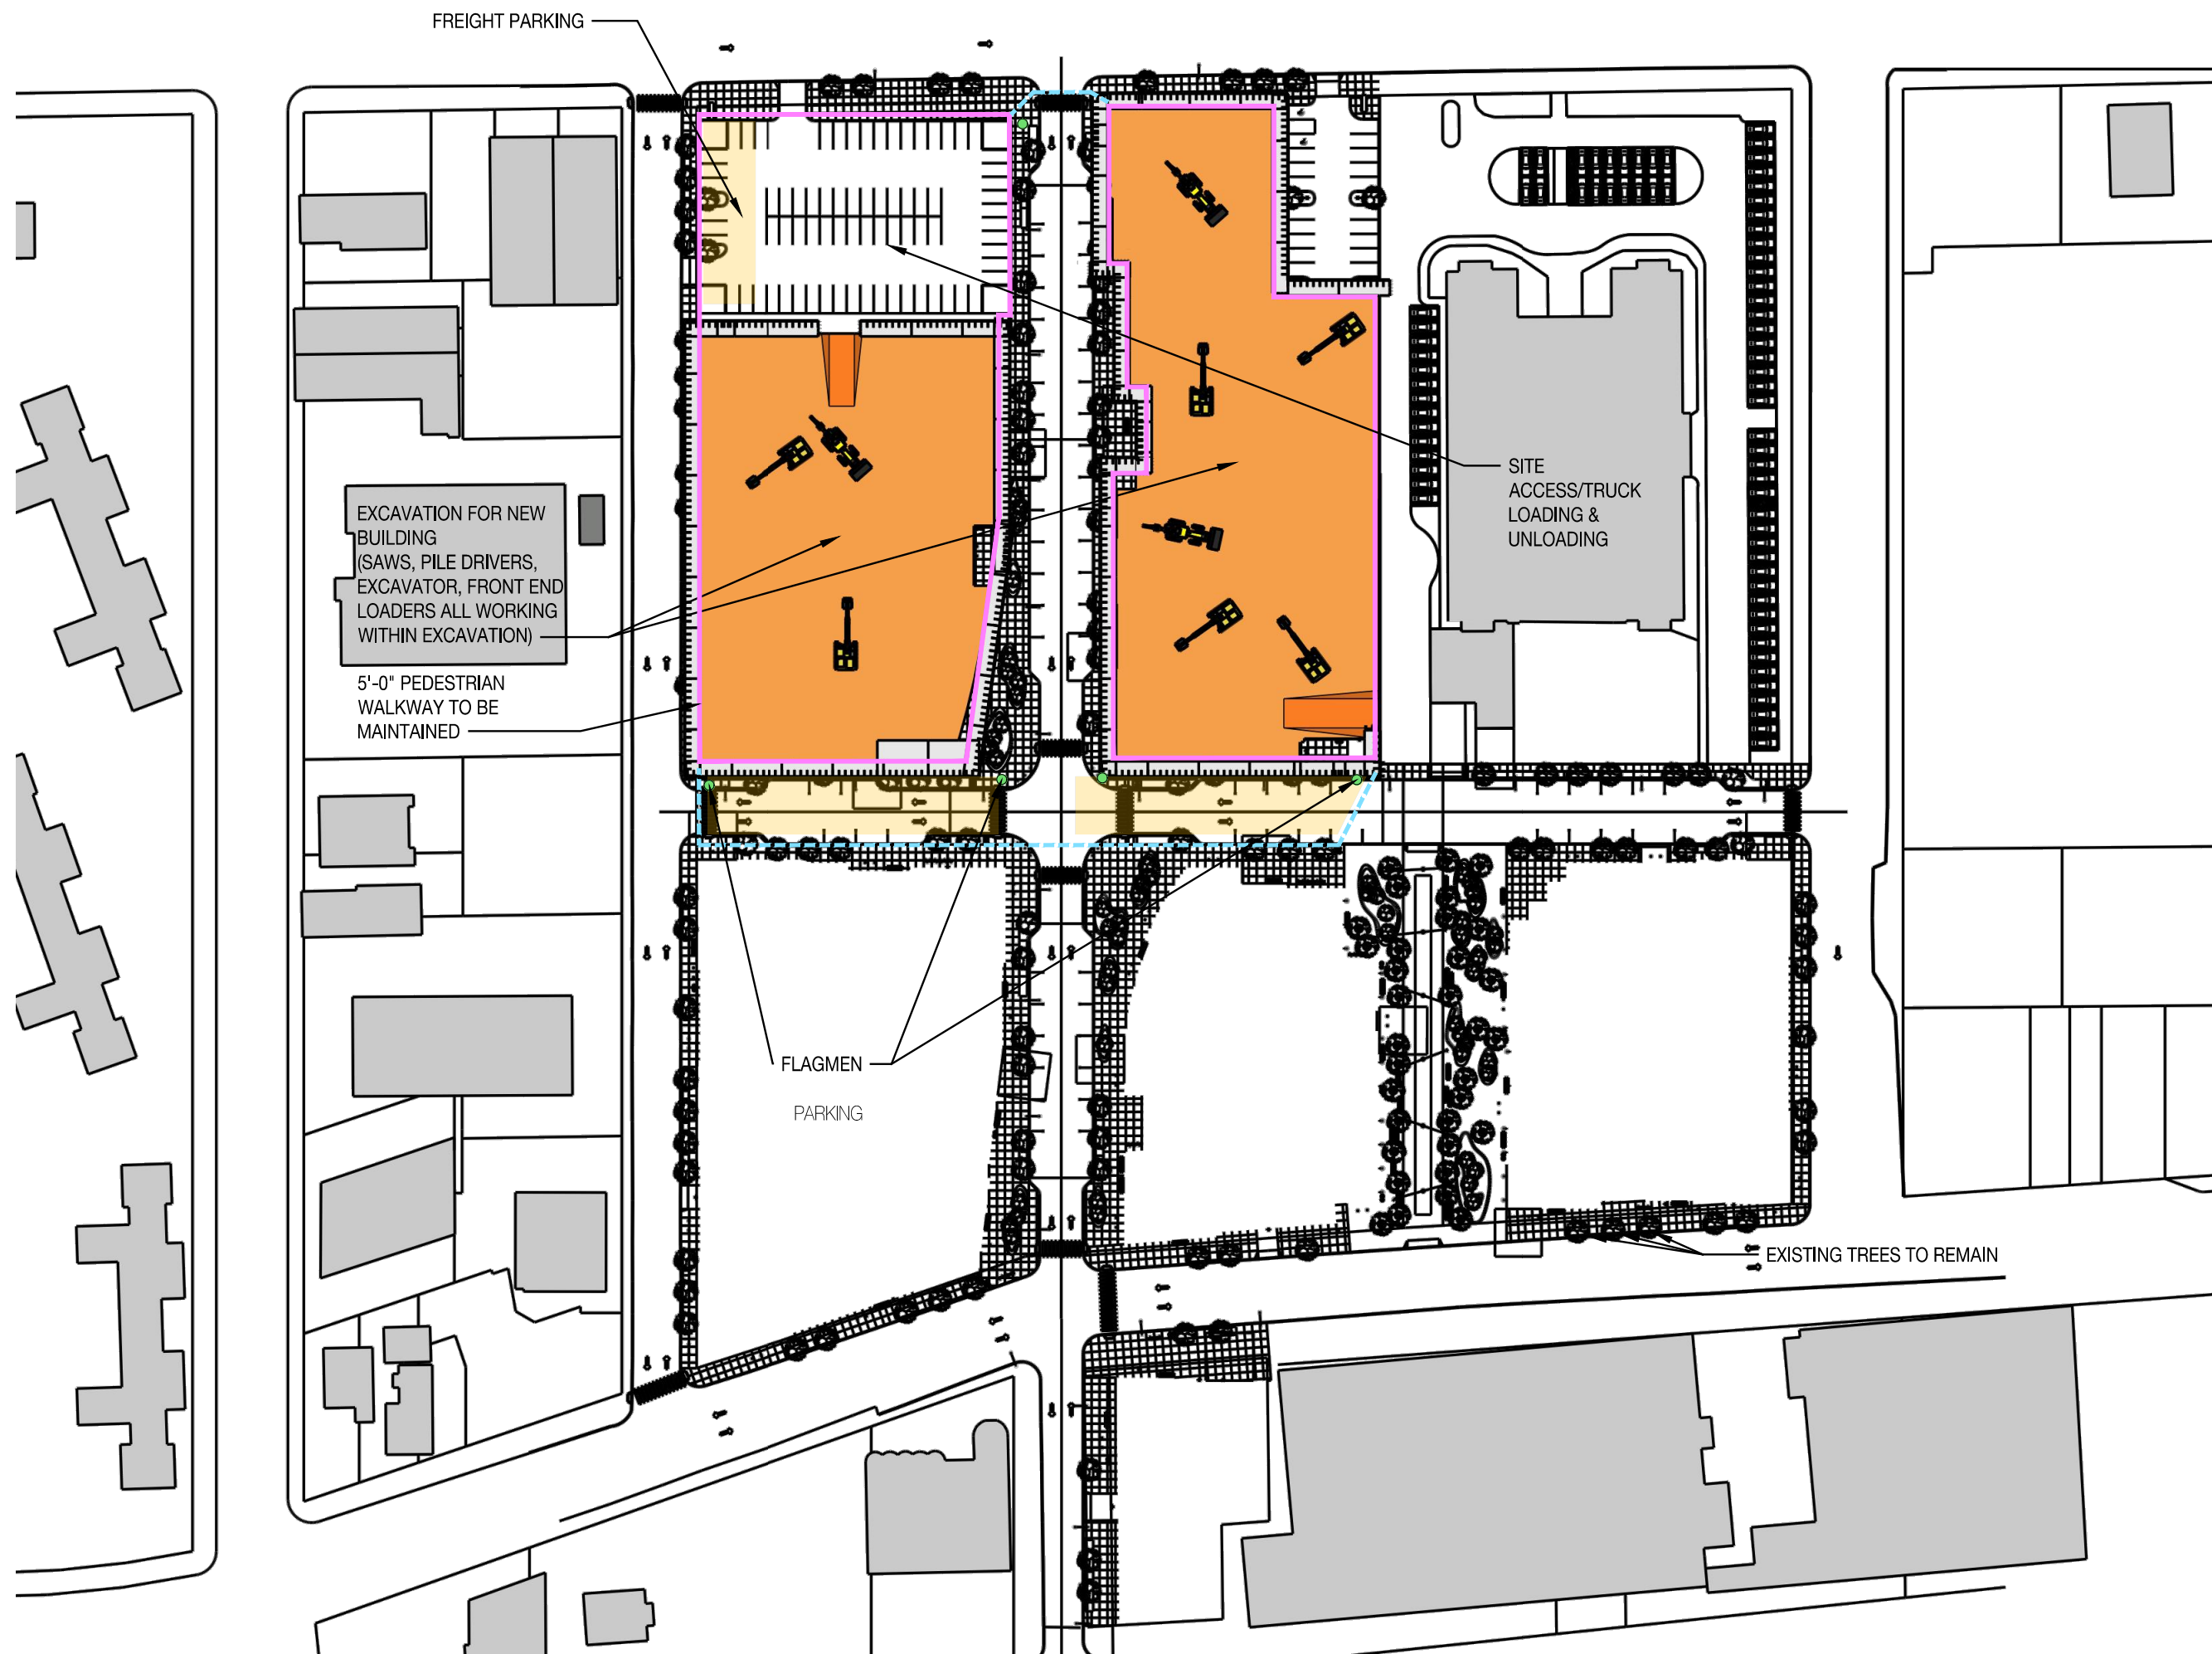

FREIGHT PARKING

EXCAVATION FOR NEW BUILDING
(SAWS, PILE DRIVERS,
EXCAVATOR, FRONT END
LOADERS ALL WORKING
WITHIN EXCAVATION)

5'-0" PEDESTRIAN
WALKWAY TO BE
MAINTAINED

FLAGMEN
PARKING


SITE
ACCESS/TRUCK
LOADING &
UNLOADING

EXISTING TREES TO REMAIN

LEGEND:

- FLAG MEN
- SITE ACCESS
- 8'-0" CONSTRUCTION FENCE
- WATER FILLED JERSEY BARRIER

PHASE I

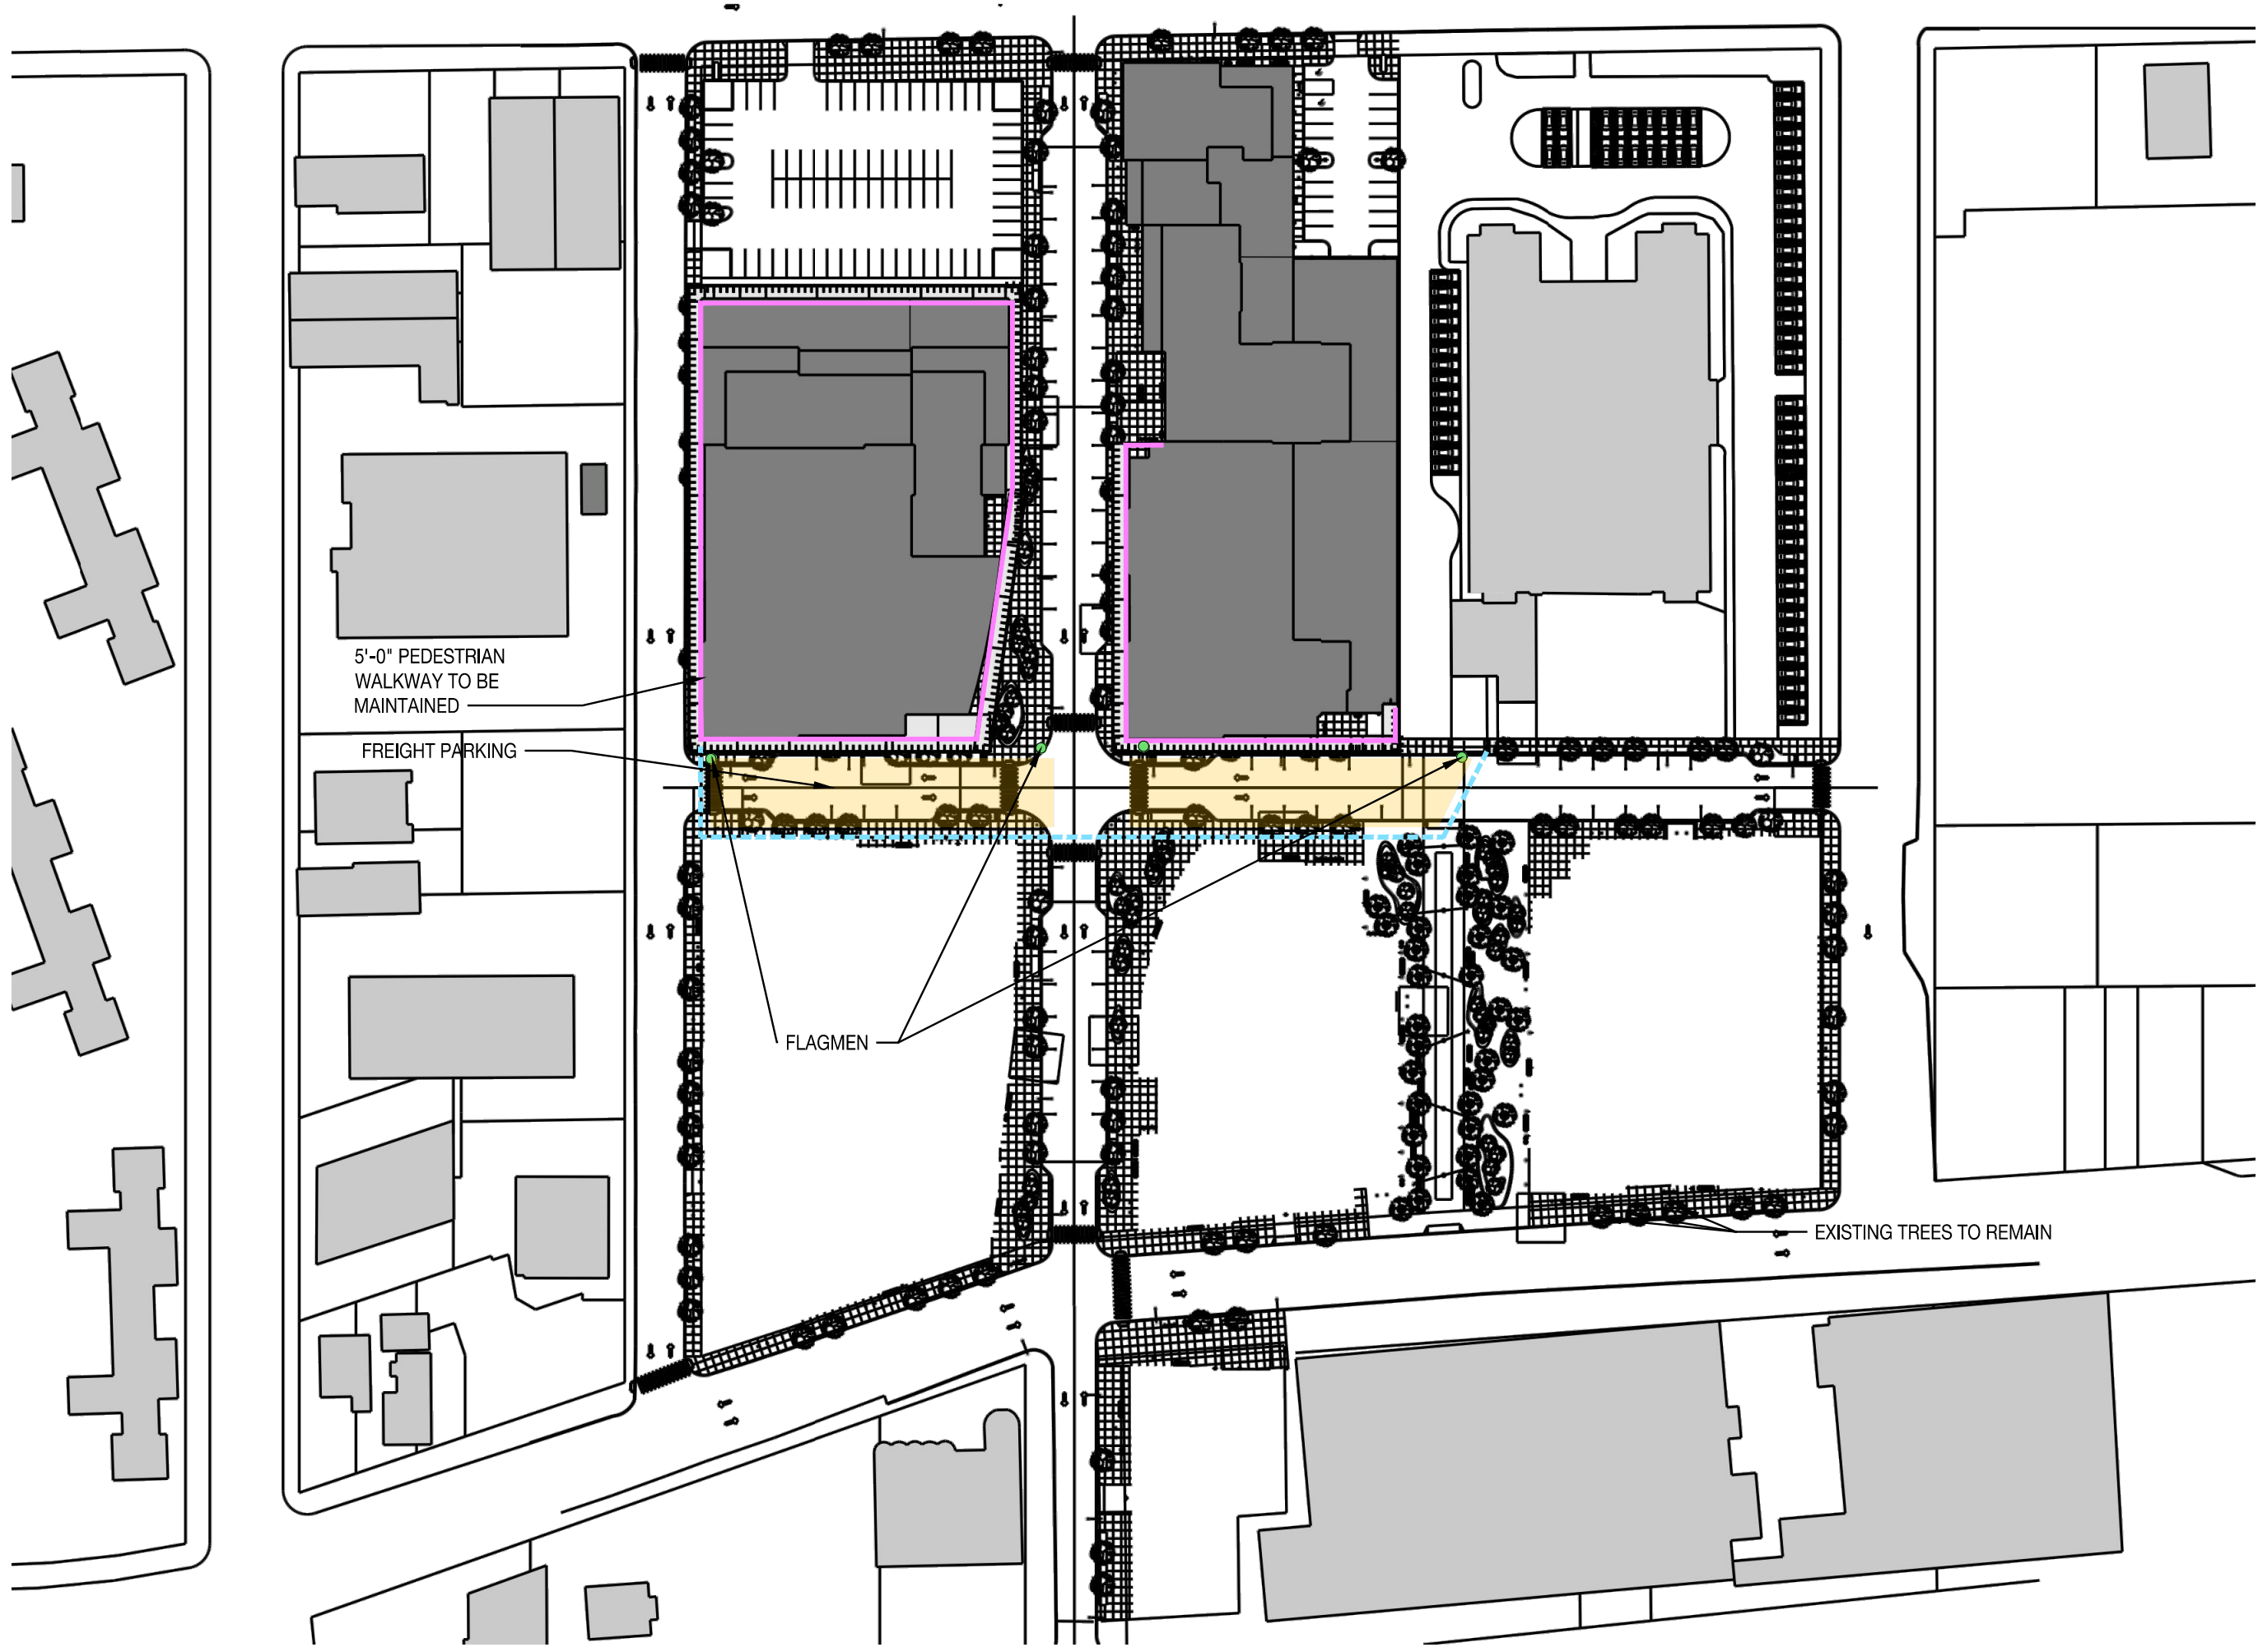

LEGEND:

- FLAG MEN
- SITE ACCESS
- 8'-0" CONSTRUCTION FENCE
- WATER FILLED JERSEY BARRIER


5'-0" PEDESTRIAN WALKWAY TO BE MAINTAINED

FREIGHT PARKING

FLAGMEN

EXISTING TREES TO REMAIN

PHASE II

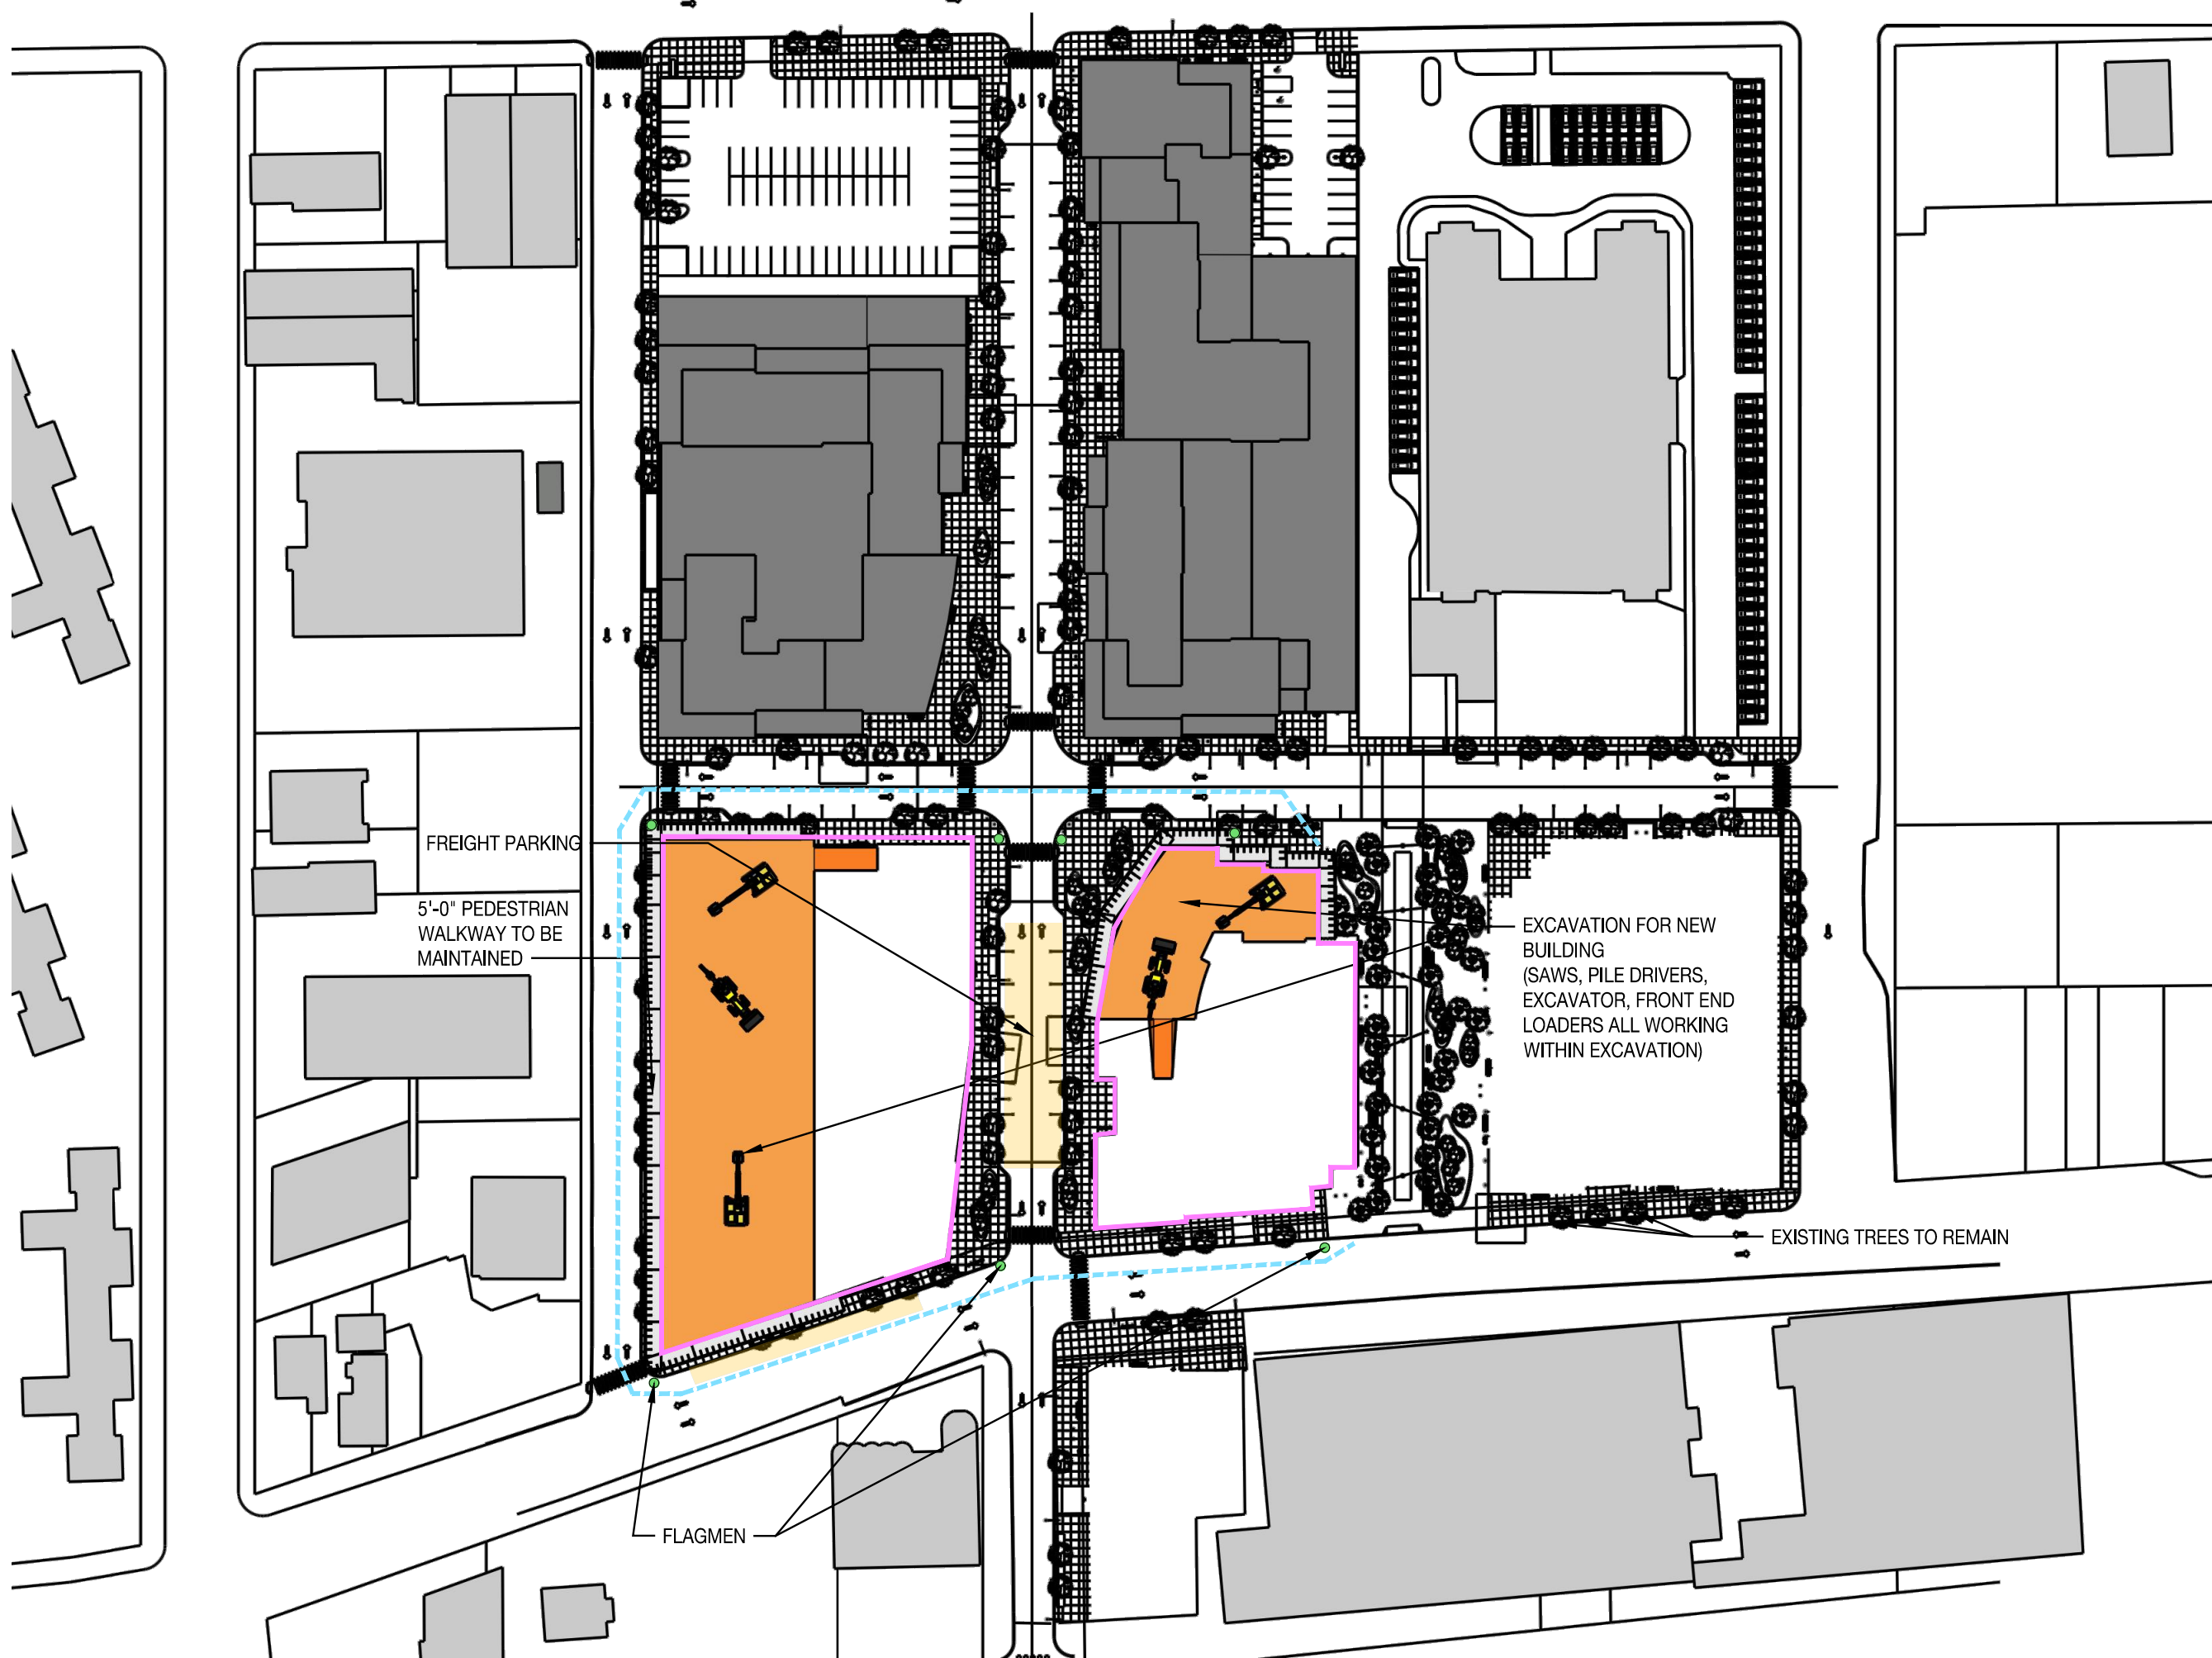

LEGEND:

- FLAG MEN
- SITE ACCESS
- 8'-0" CONSTRUCTION FENCE
- WATER FILLED JERSEY BARRIER

FREIGHT PARKING


5'-0" PEDESTRIAN WALKWAY TO BE MAINTAINED

EXCAVATION FOR NEW BUILDING (SAWS, PILE DRIVERS, EXCAVATOR, FRONT END LOADERS ALL WORKING WITHIN EXCAVATION)

EXISTING TREES TO REMAIN

FLAGMEN

PHASE III

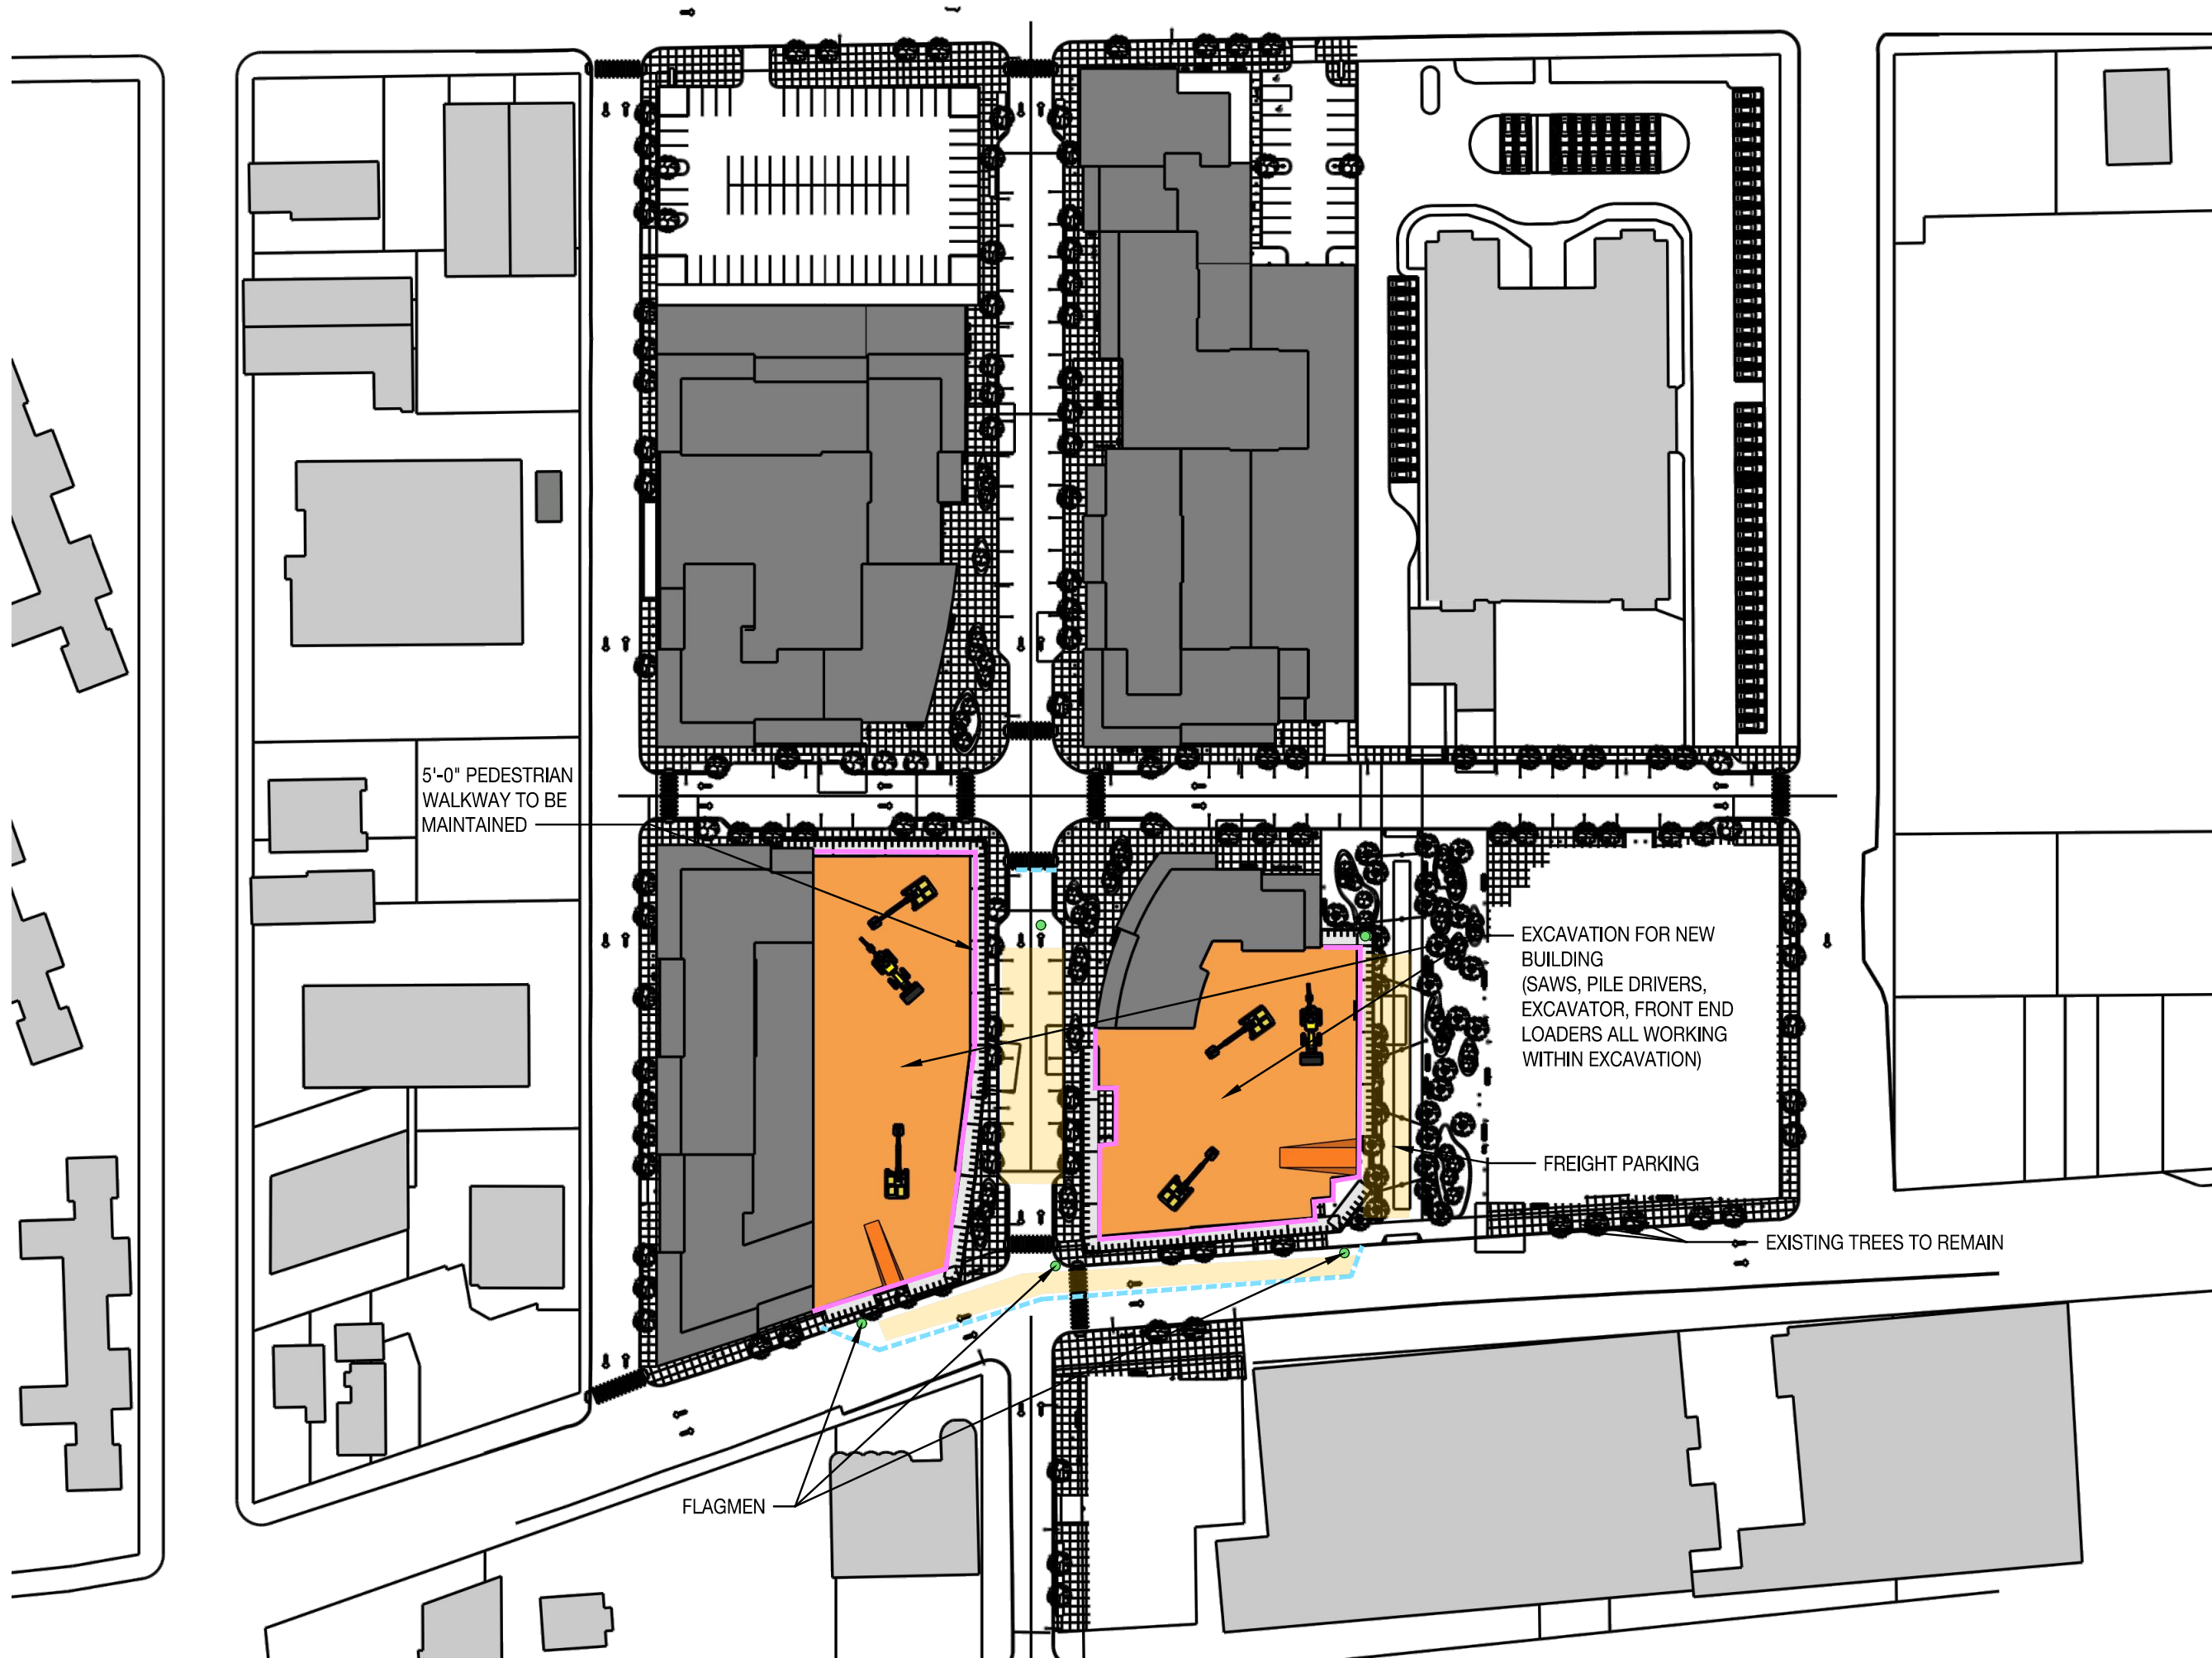

LEGEND:

- FLAG MEN
- SITE ACCESS
- 8'-0" CONSTRUCTION FENCE
- WATER FILLED JERSEY BARRIER

5'-0" PEDESTRIAN WALKWAY TO BE MAINTAINED


EXCAVATION FOR NEW BUILDING (SAWS, PILE DRIVERS, EXCAVATOR, FRONT END LOADERS ALL WORKING WITHIN EXCAVATION)

FREIGHT PARKING

EXISTING TREES TO REMAIN

FLAGMEN

PHASE IV

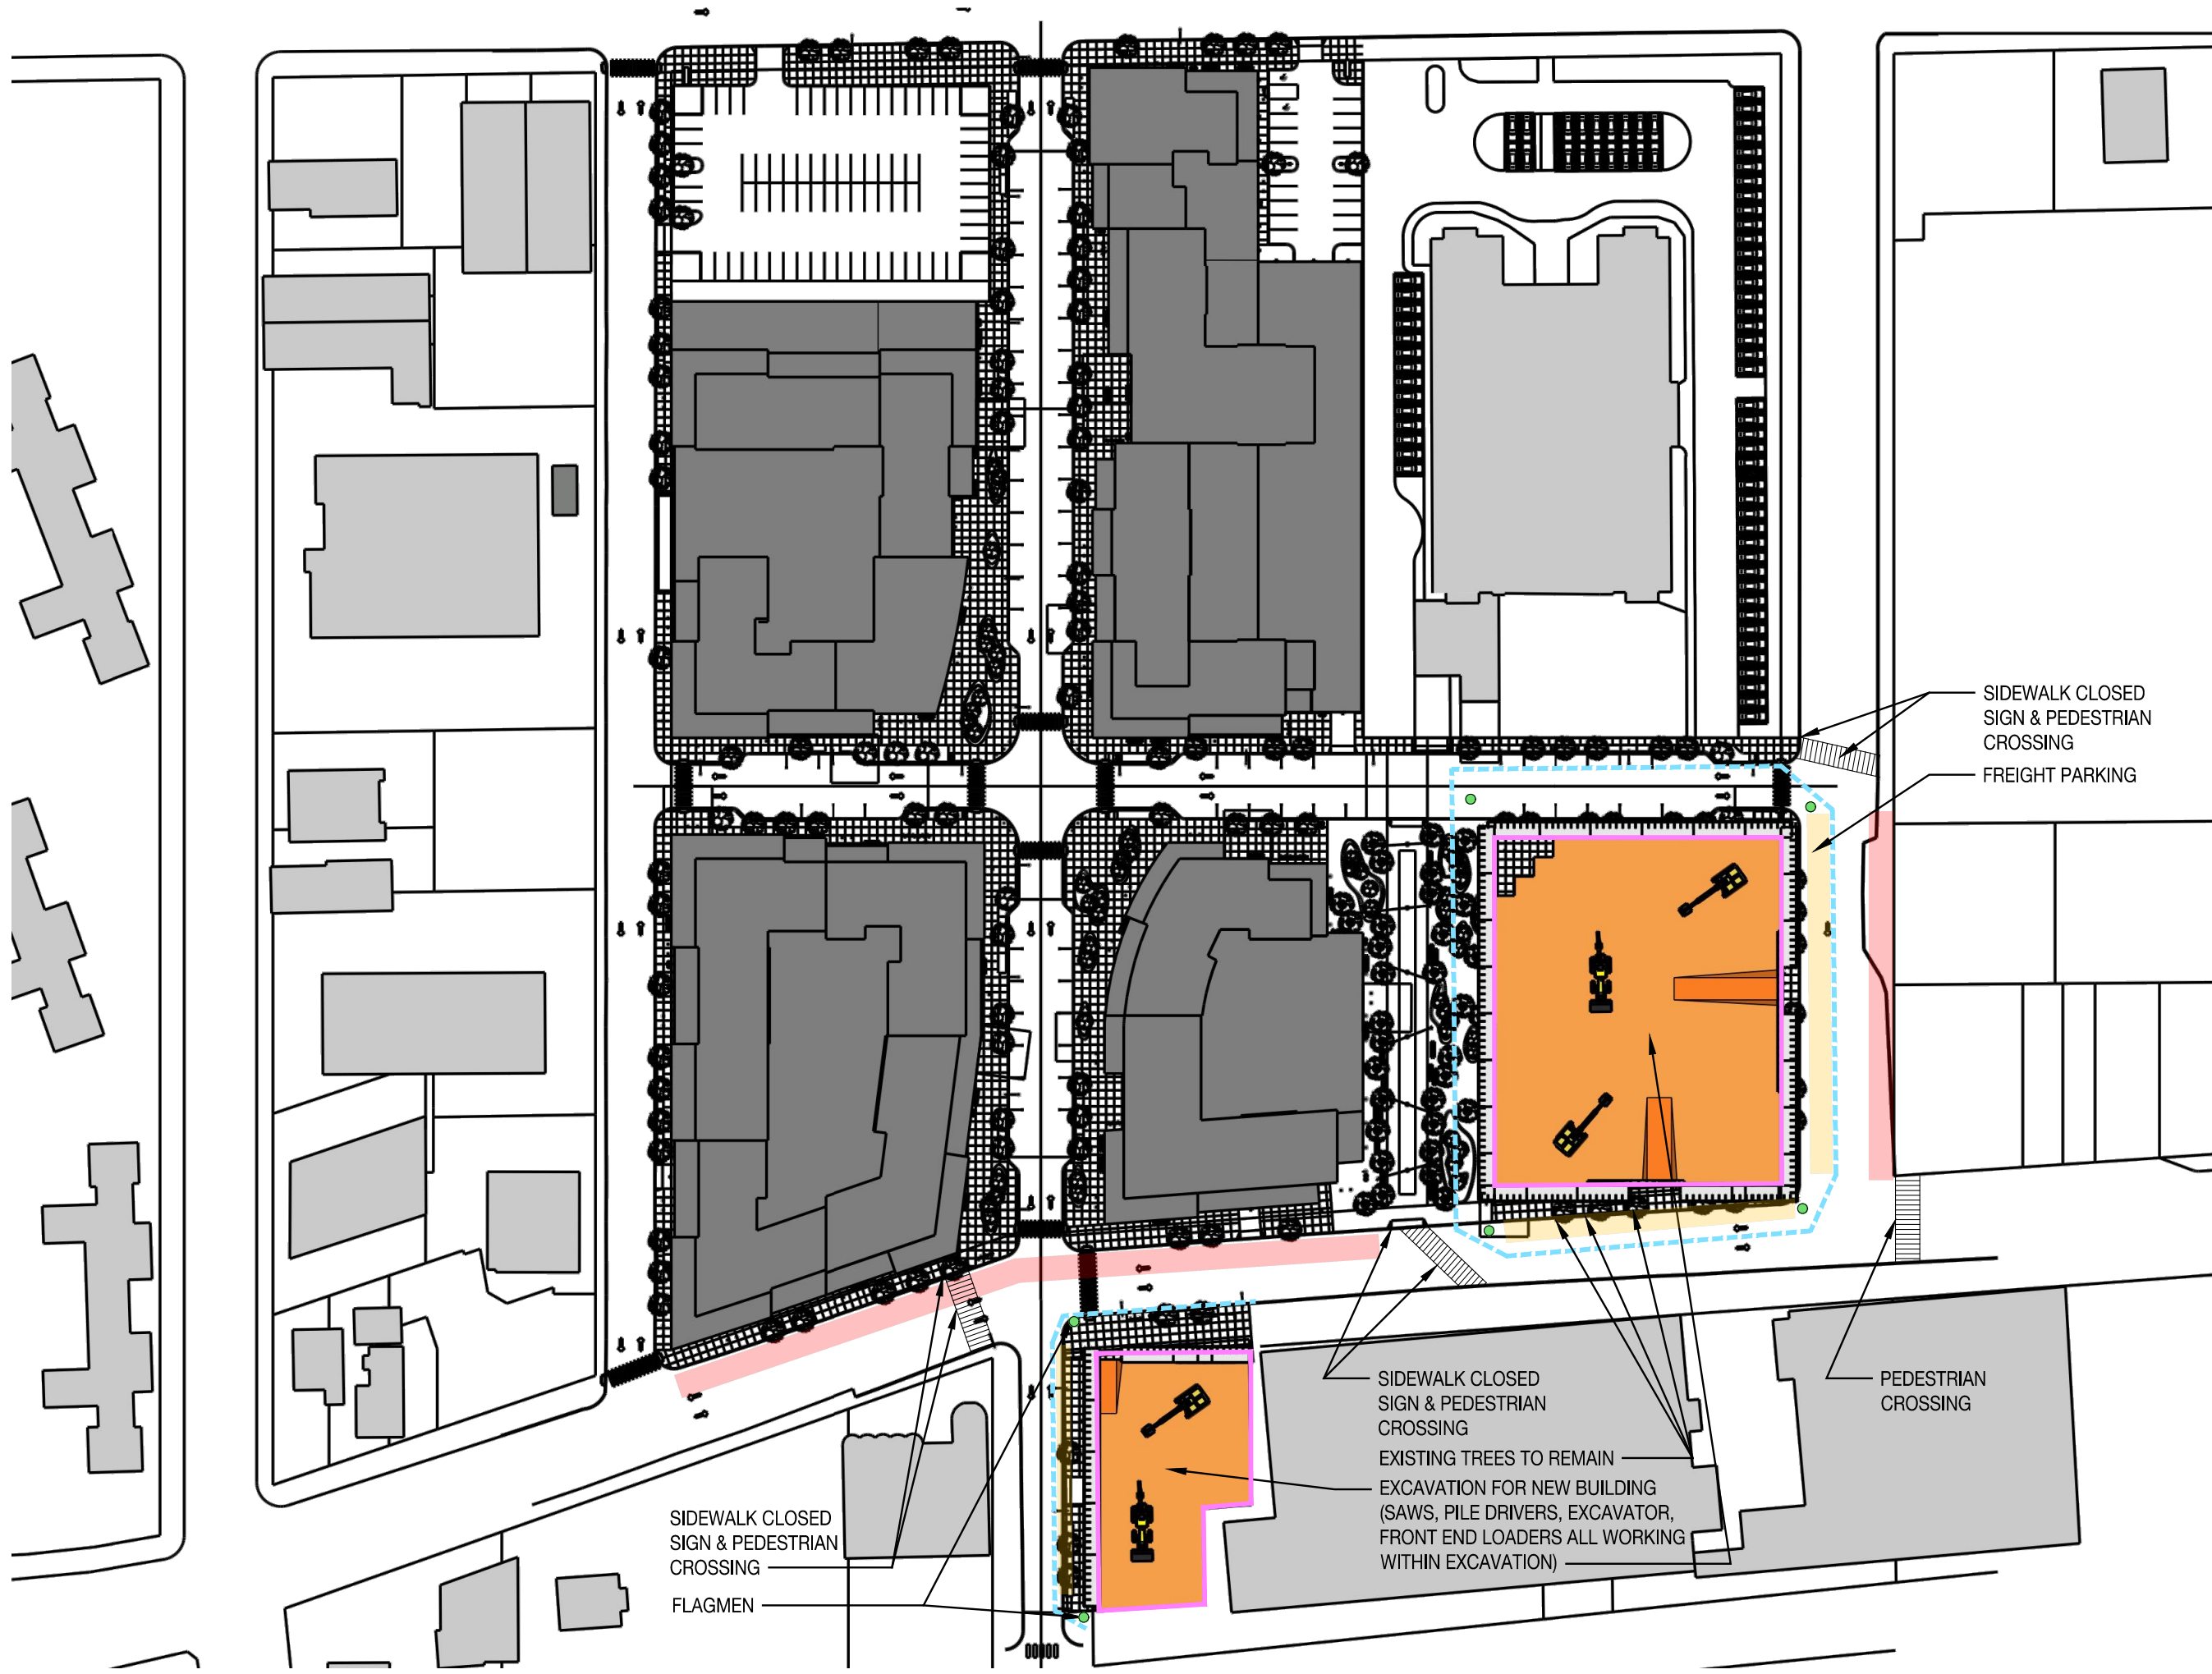

- LEGEND:
- FLAG MEN
 - SITE ACCESS
 - 8'-0" CONSTRUCTION FENCE
 - WATER FILLED JERSEY BARRIER
 - STREET PARKING

SIDEWALK CLOSED
SIGN & PEDESTRIAN
CROSSING

FREIGHT PARKING

SIDEWALK CLOSED
SIGN & PEDESTRIAN
CROSSING

FLAGMEN

SIDEWALK CLOSED
SIGN & PEDESTRIAN
CROSSING


EXISTING TREES TO REMAIN

EXCAVATION FOR NEW BUILDING
(SAWS, PILE DRIVERS, EXCAVATOR,
FRONT END LOADERS ALL WORKING
WITHIN EXCAVATION)

PEDESTRIAN
CROSSING

PHASE V

Superstructure, Exterior, and Interior Phases

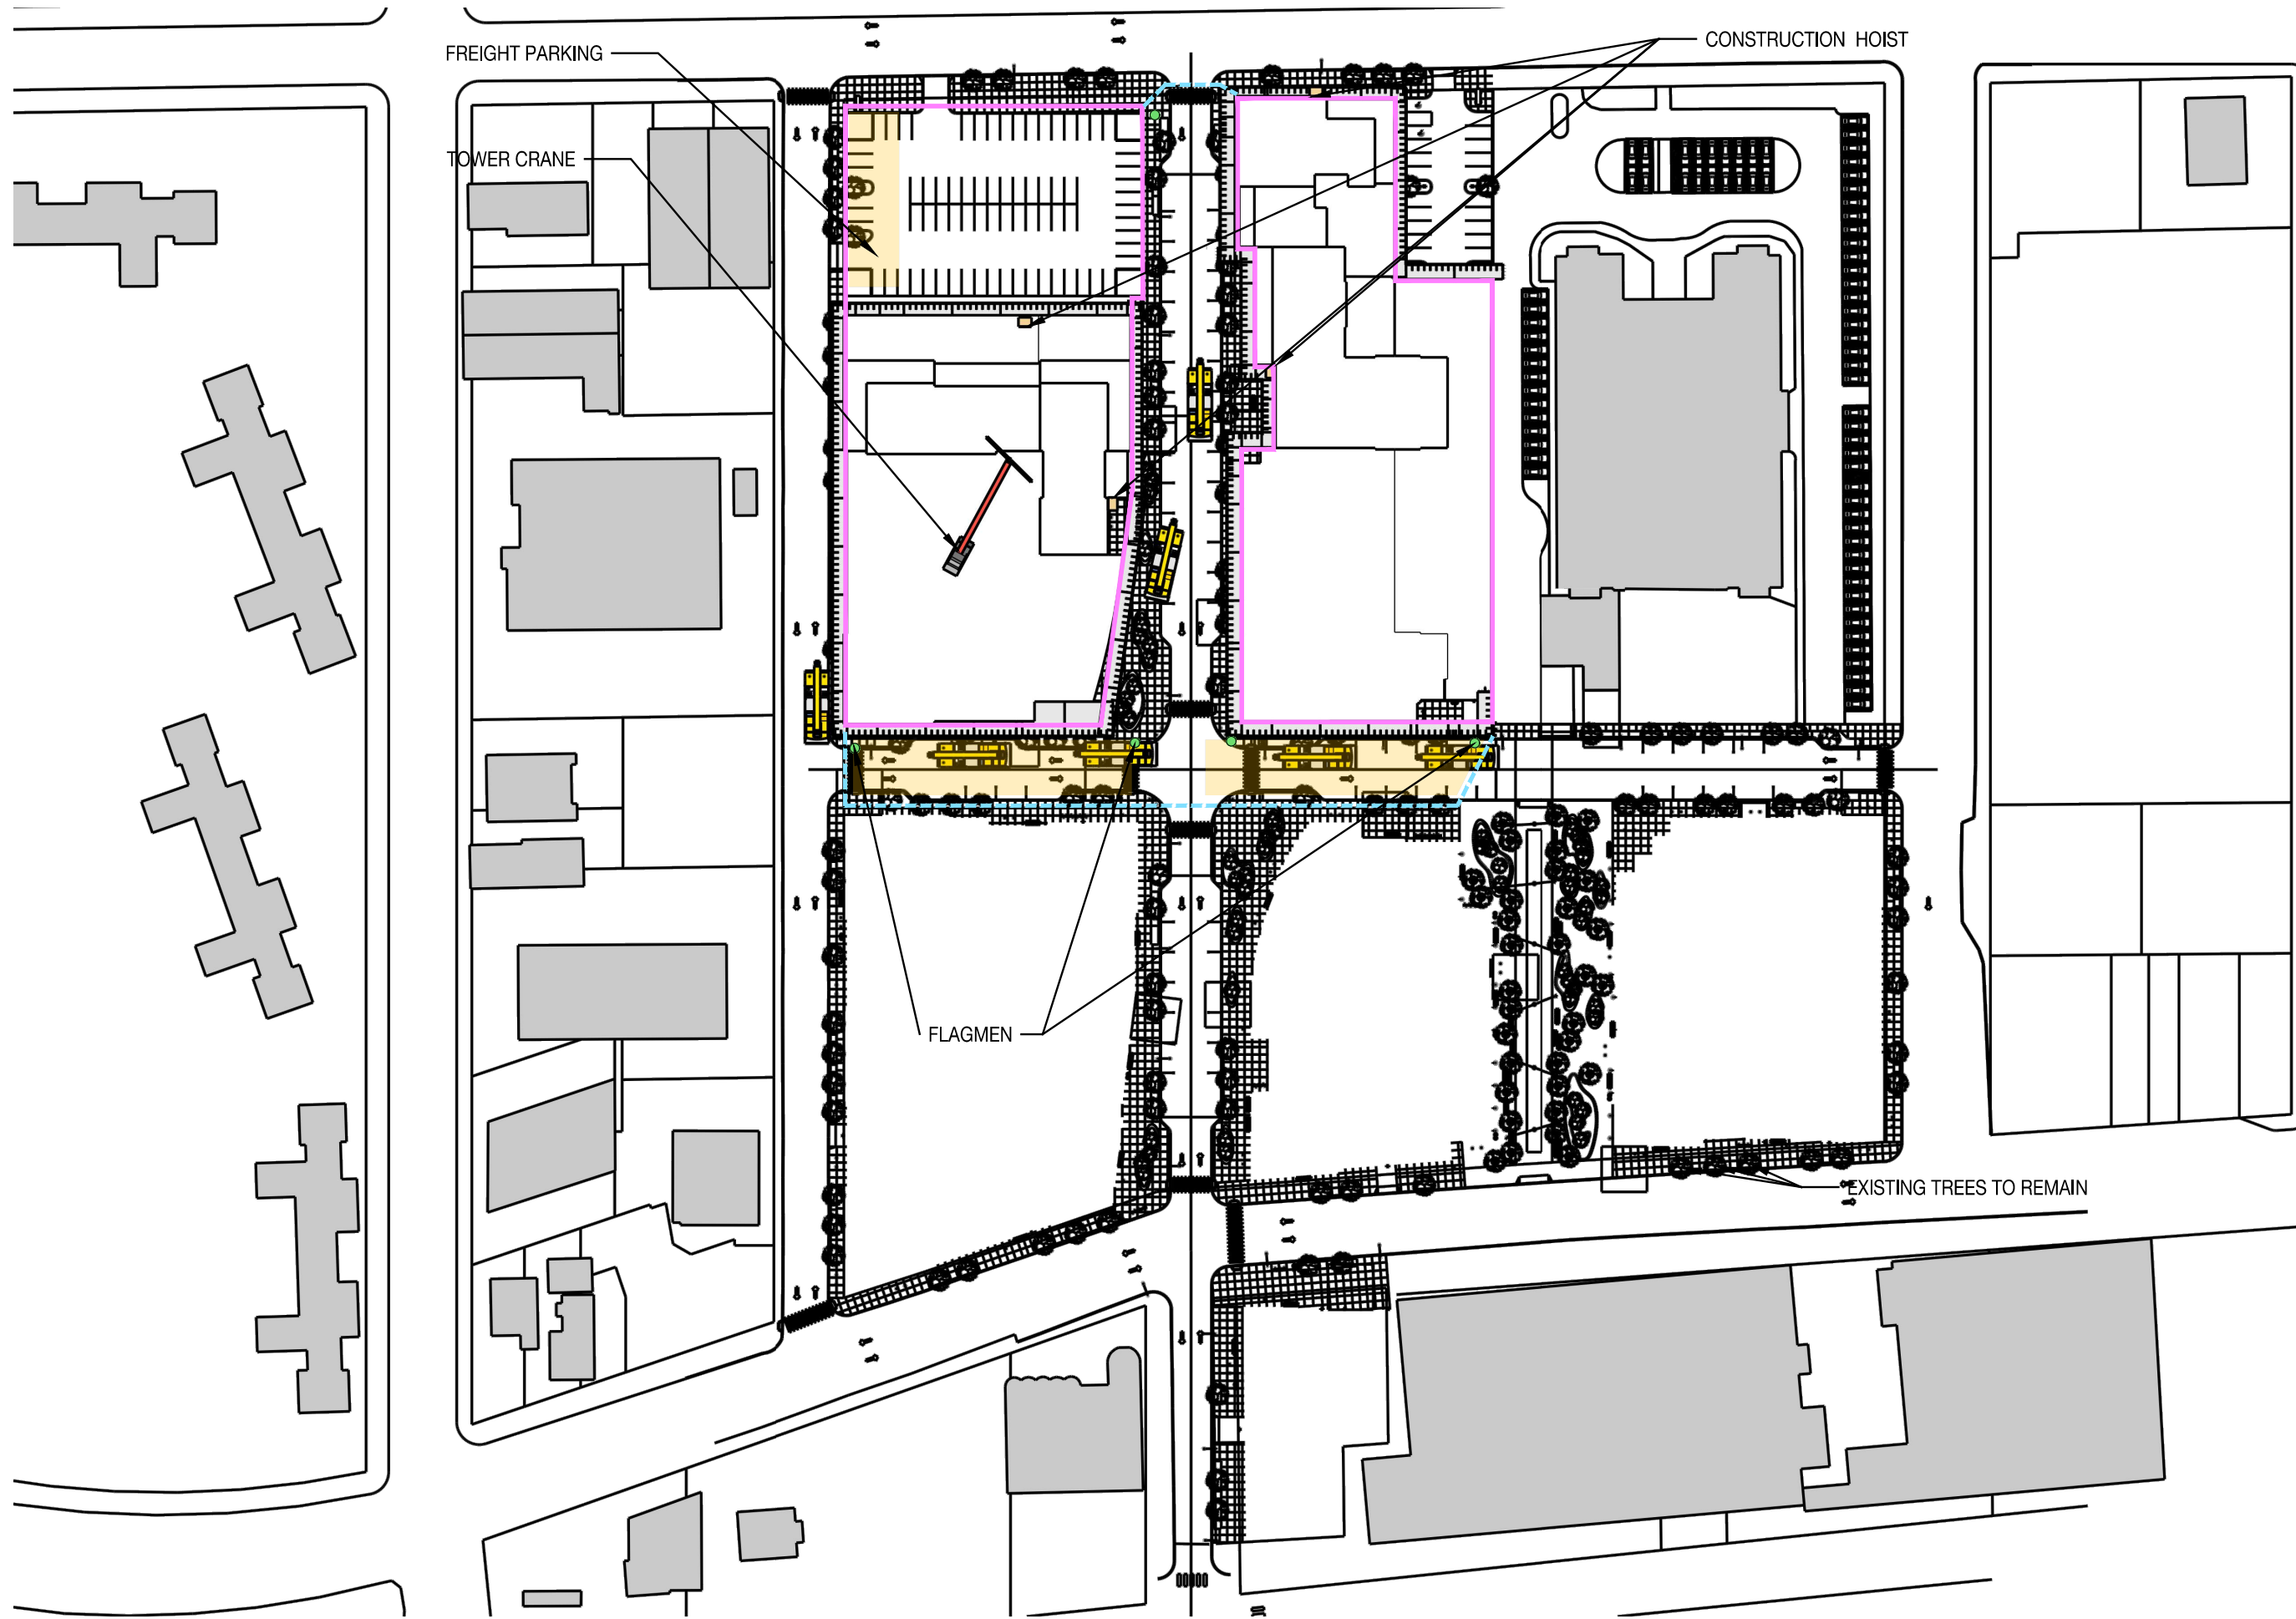

FREIGHT PARKING

TOWER CRANE

CONSTRUCTION HOIST


FLAGMEN

EXISTING TREES TO REMAIN

LEGEND:

- FLAG MEN
- SITE ACCESS
- 8'-0" CONSTRUCTION FENCE
- WATER FILLED JERSEY BARRIER


PHASE I

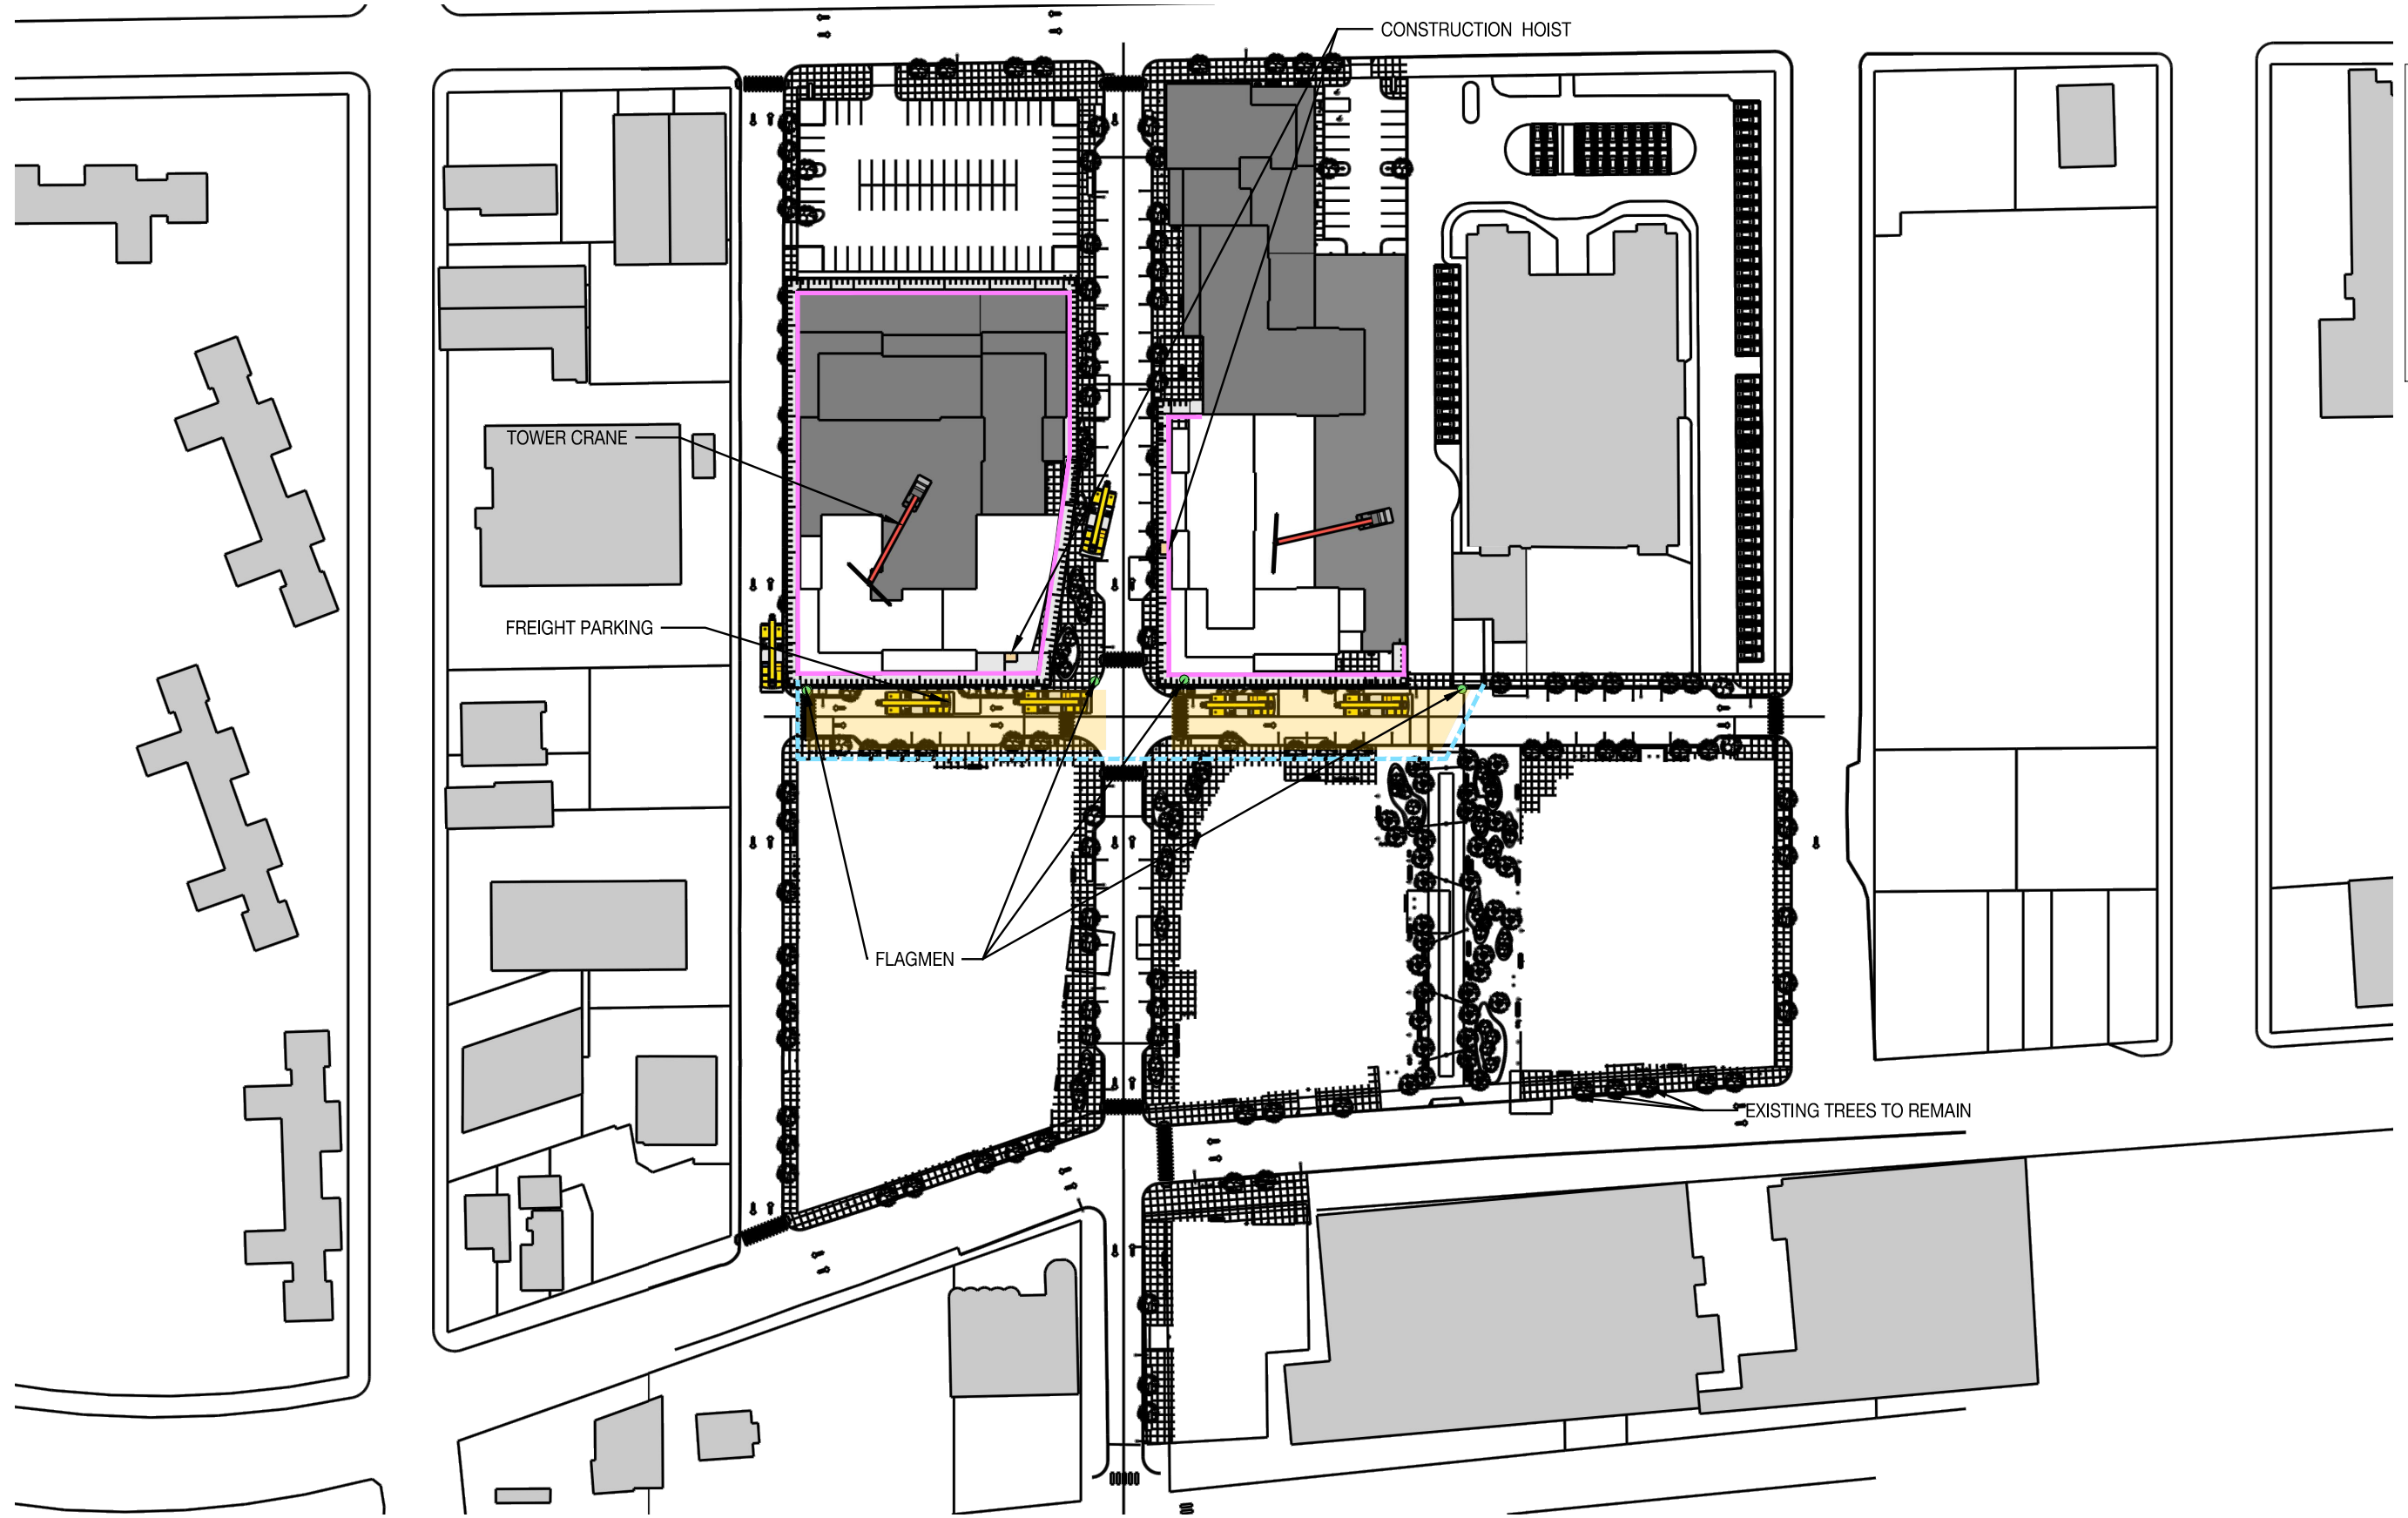

LEGEND:


- FLAG MEN
- SITE ACCESS
- 8'-0" CONSTRUCTION FENCE
- WATER FILLED JERSEY BARRIER

PHASE II

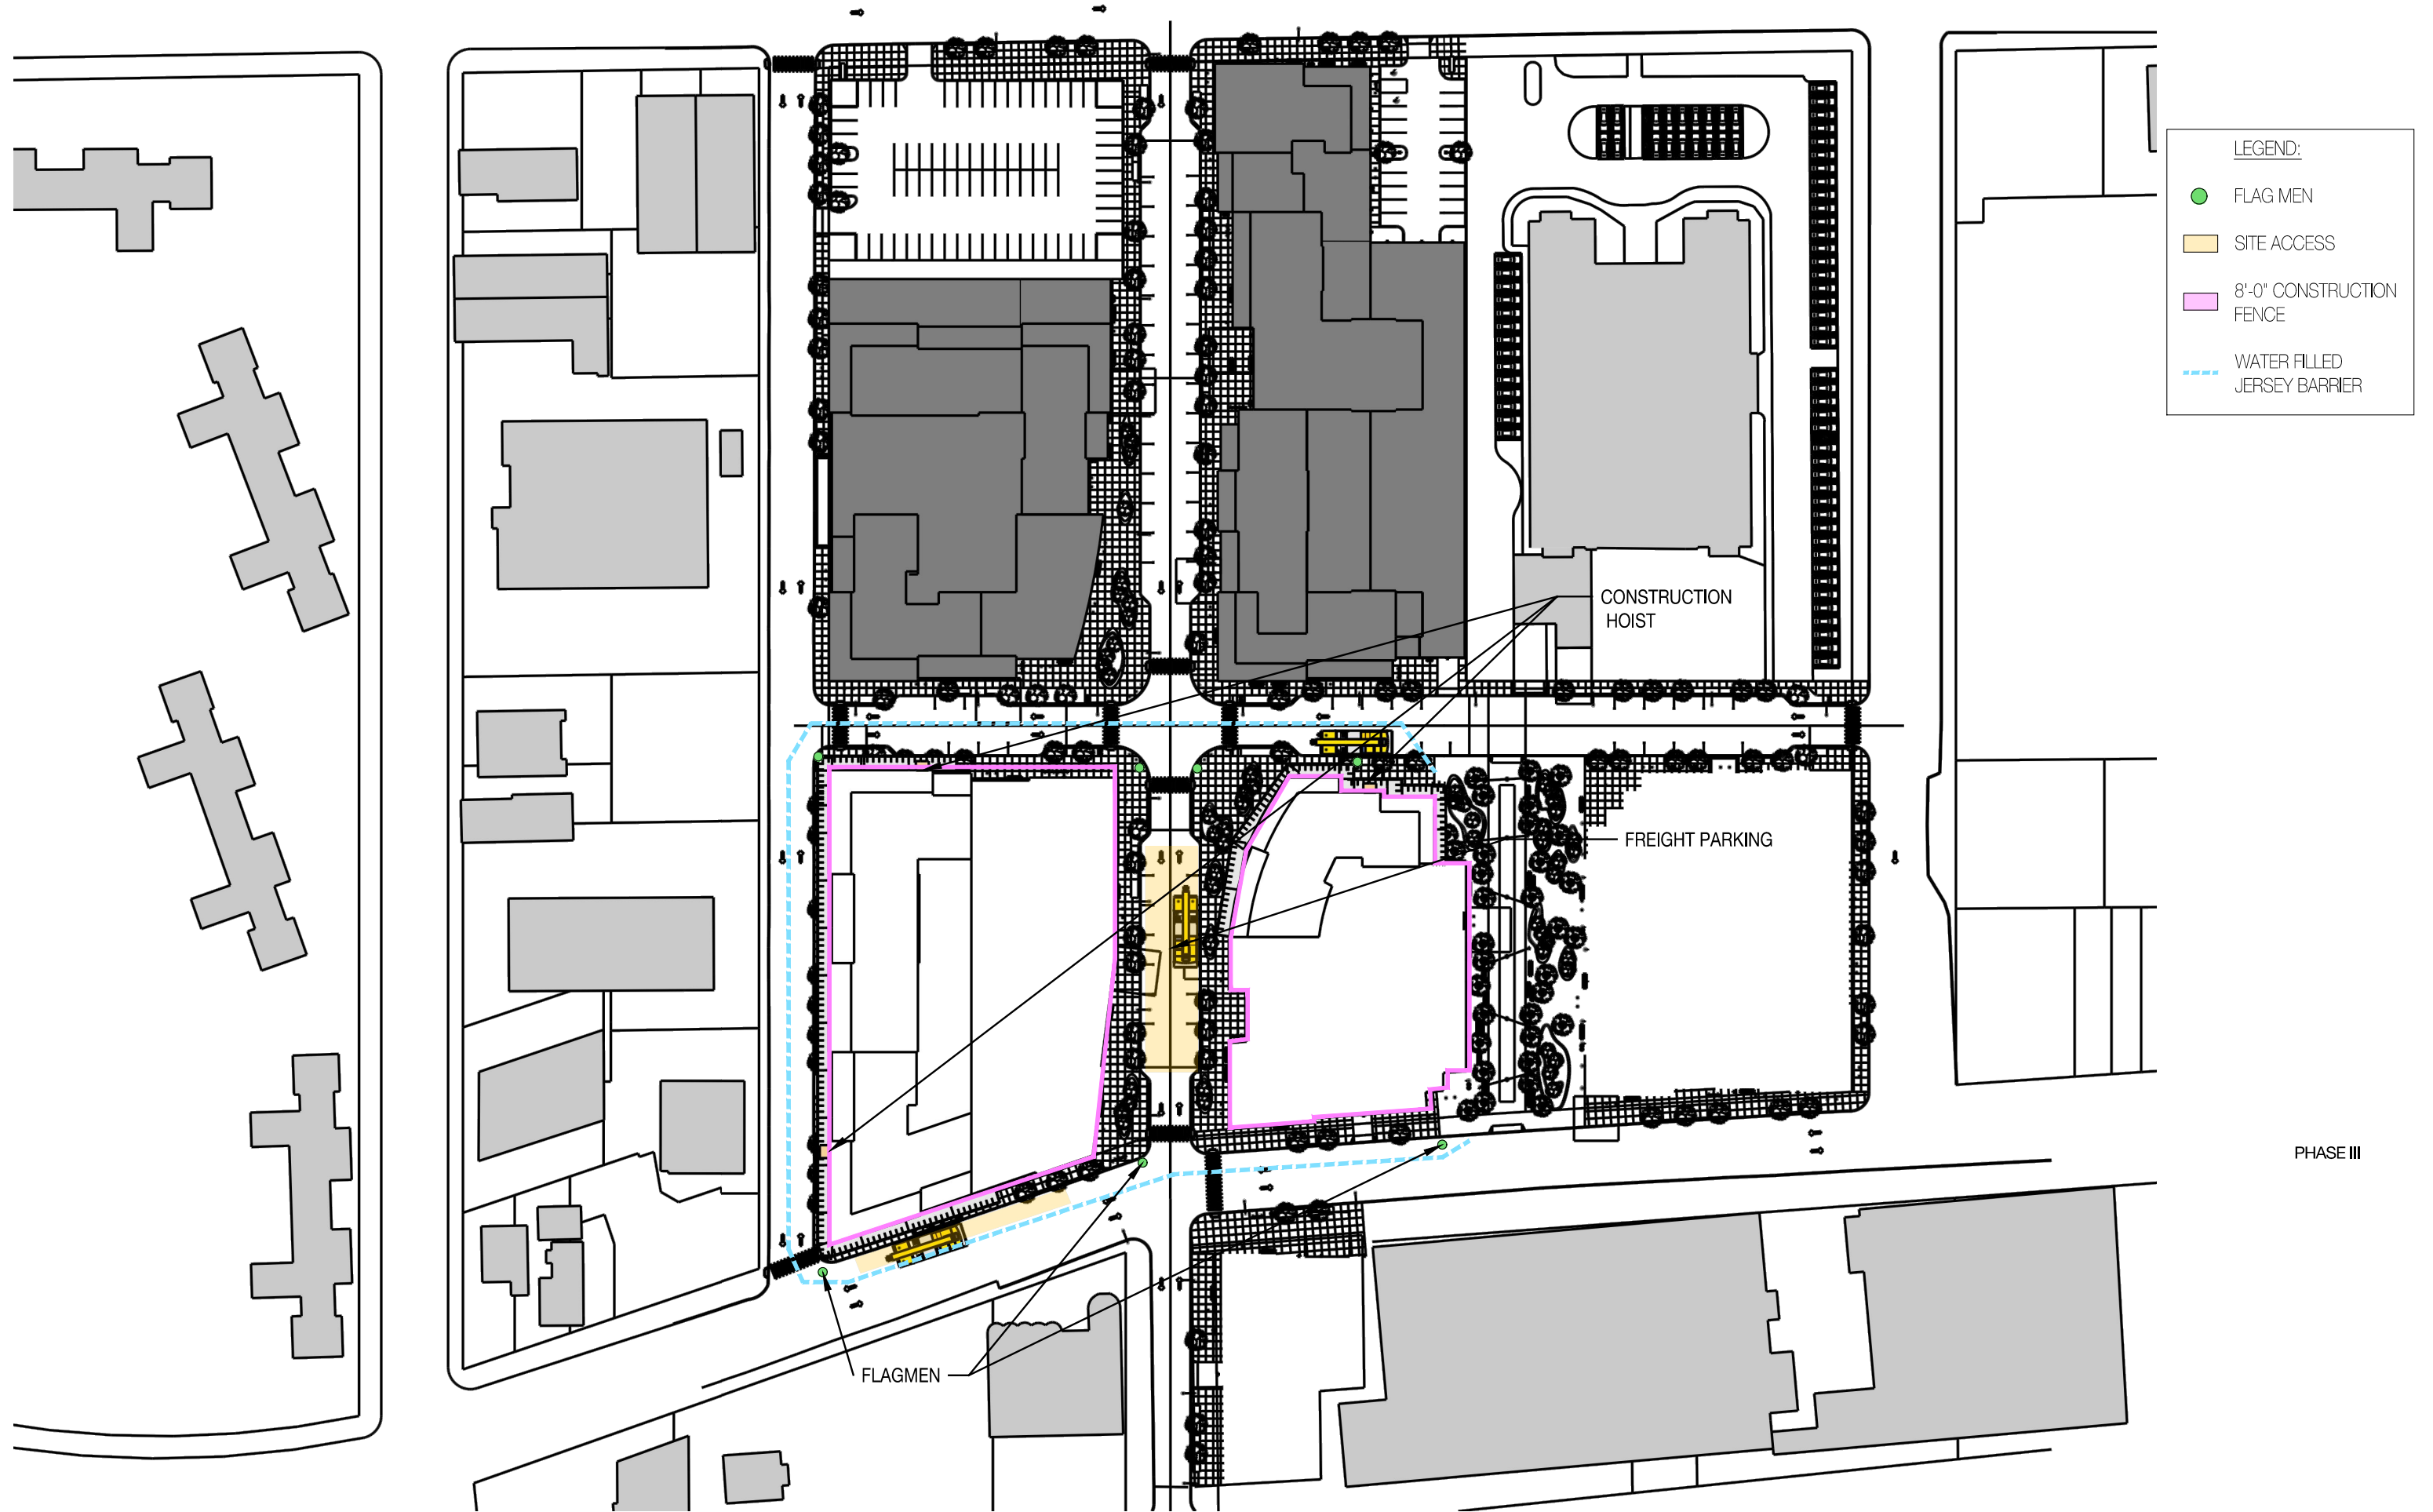


- LEGEND:
- FLAG MEN
 - SITE ACCESS
 - 8'-0" CONSTRUCTION FENCE
 - WATER FILLED JERSEY BARRIER

PHASE III

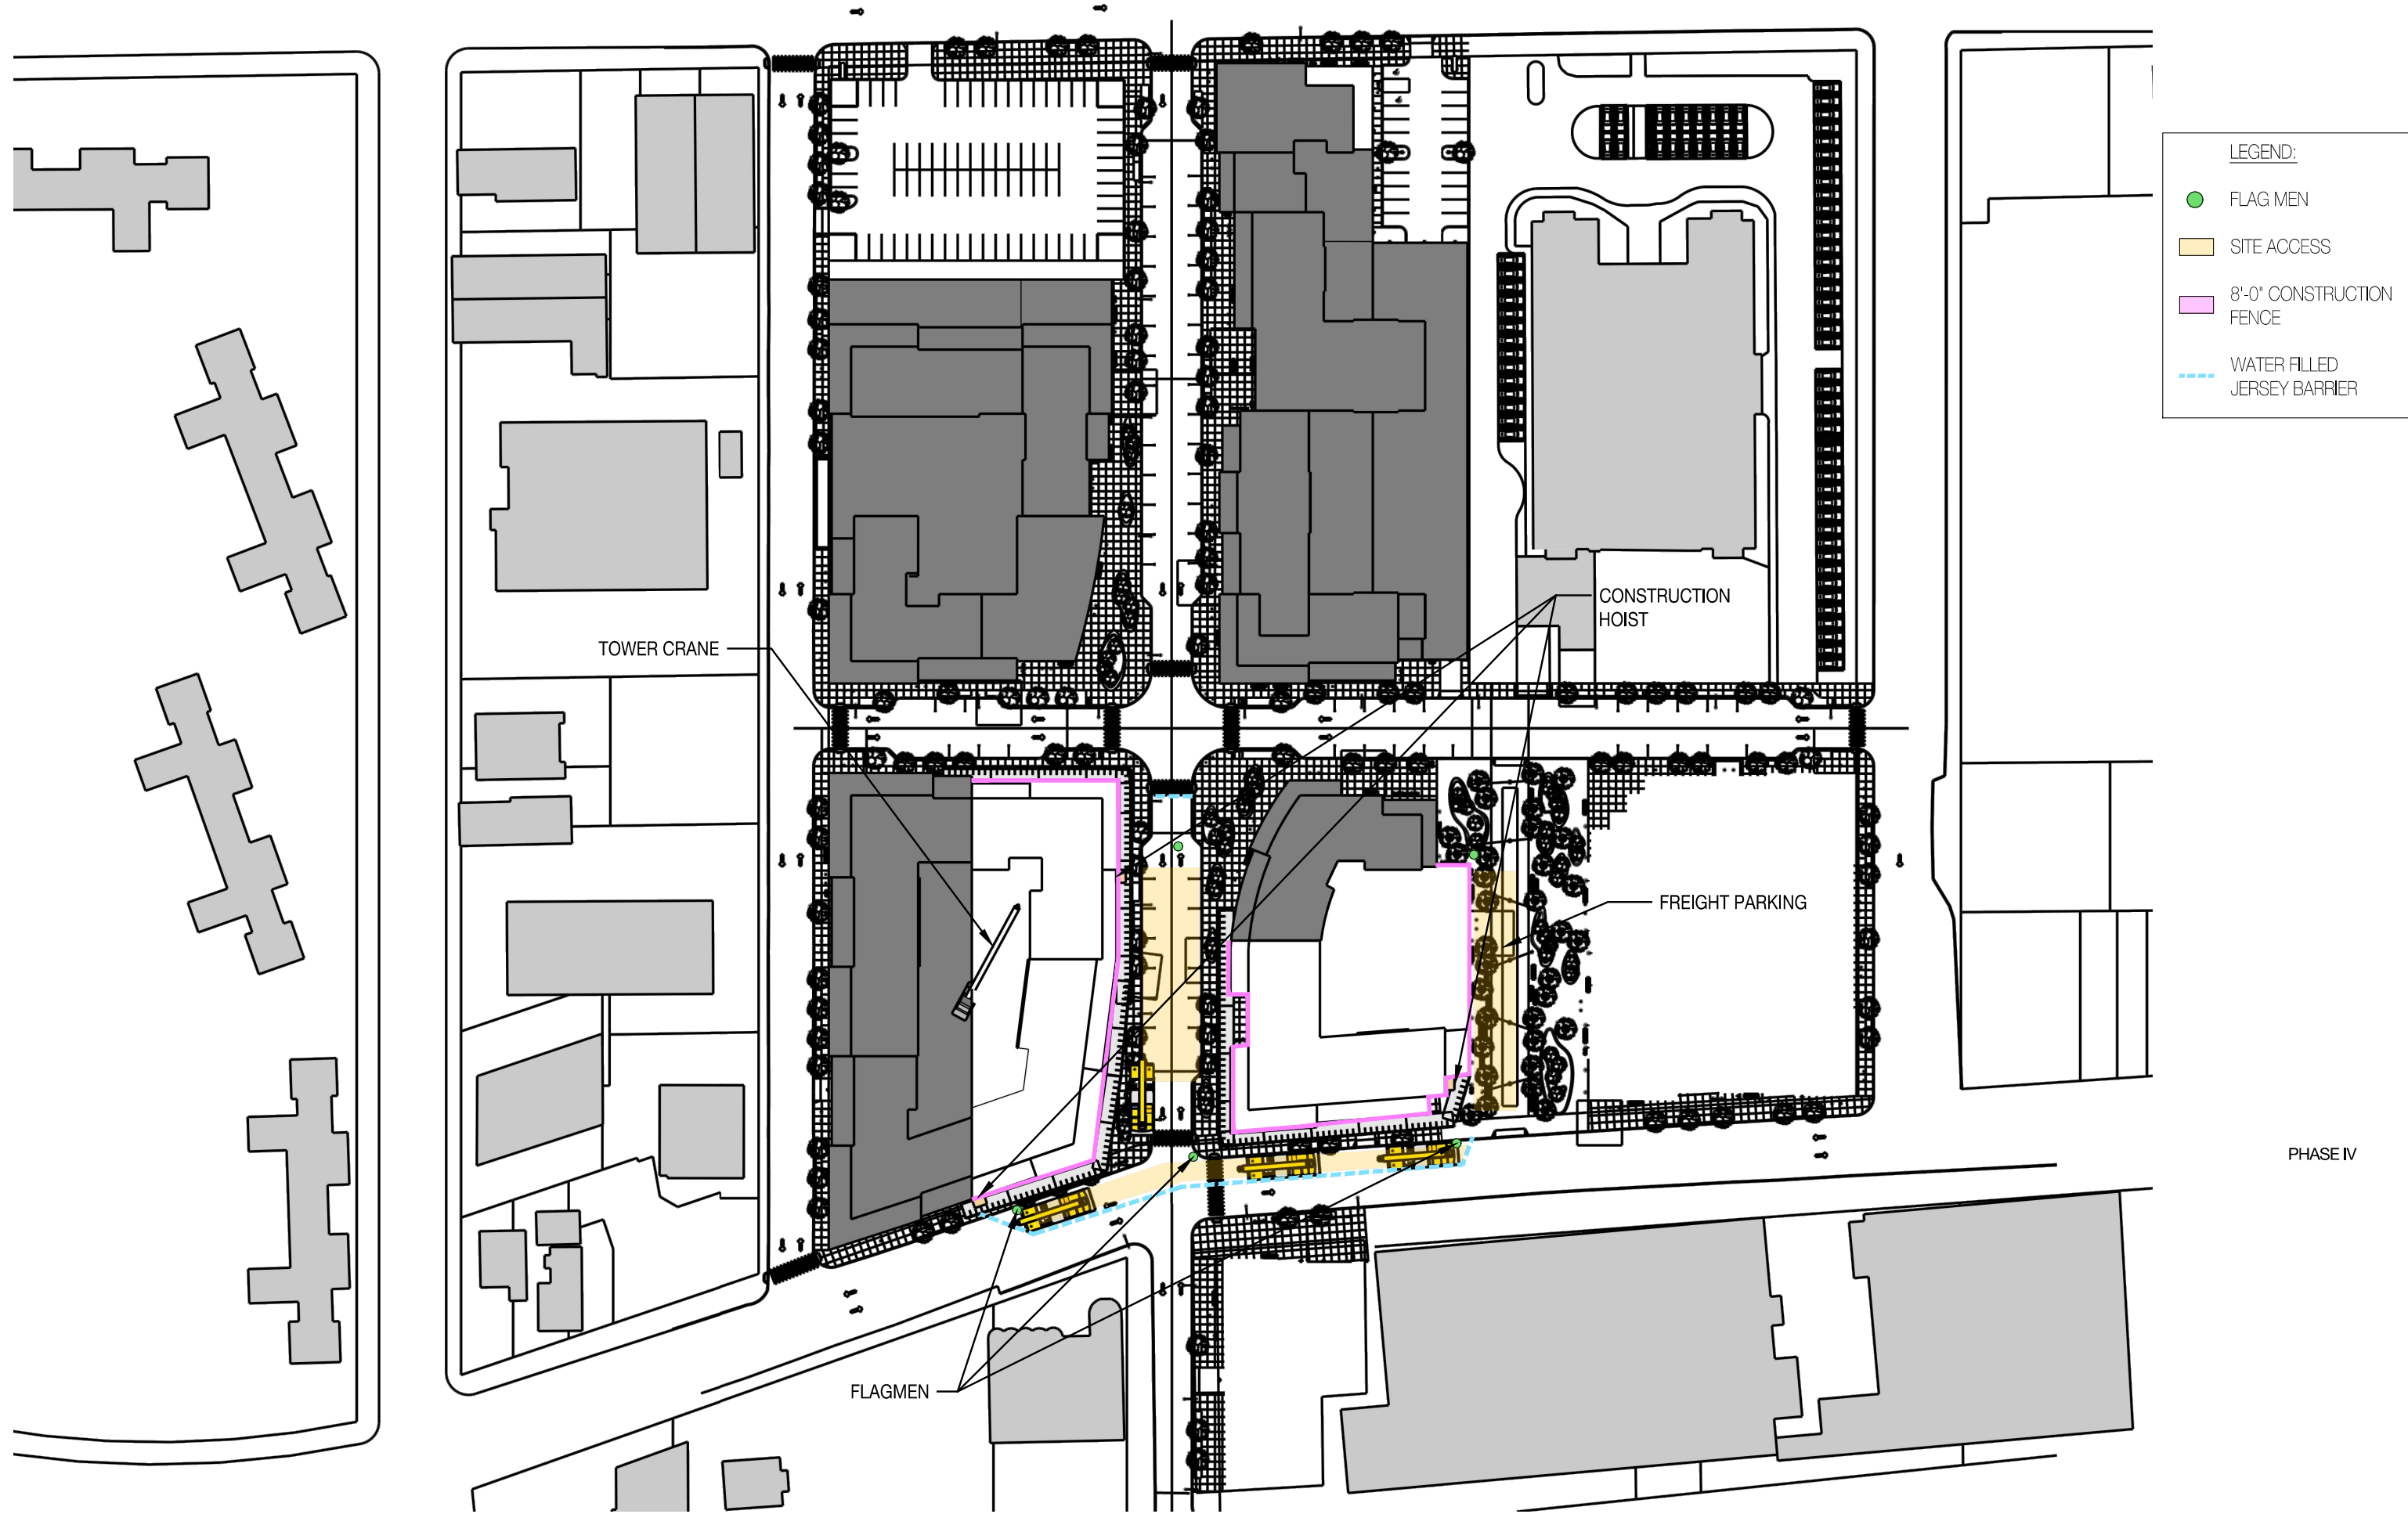

- LEGEND:
- FLAG MEN
 - SITE ACCESS
 - 8'-0" CONSTRUCTION FENCE
 - WATER FILLED JERSEY BARRIER

PHASE IV

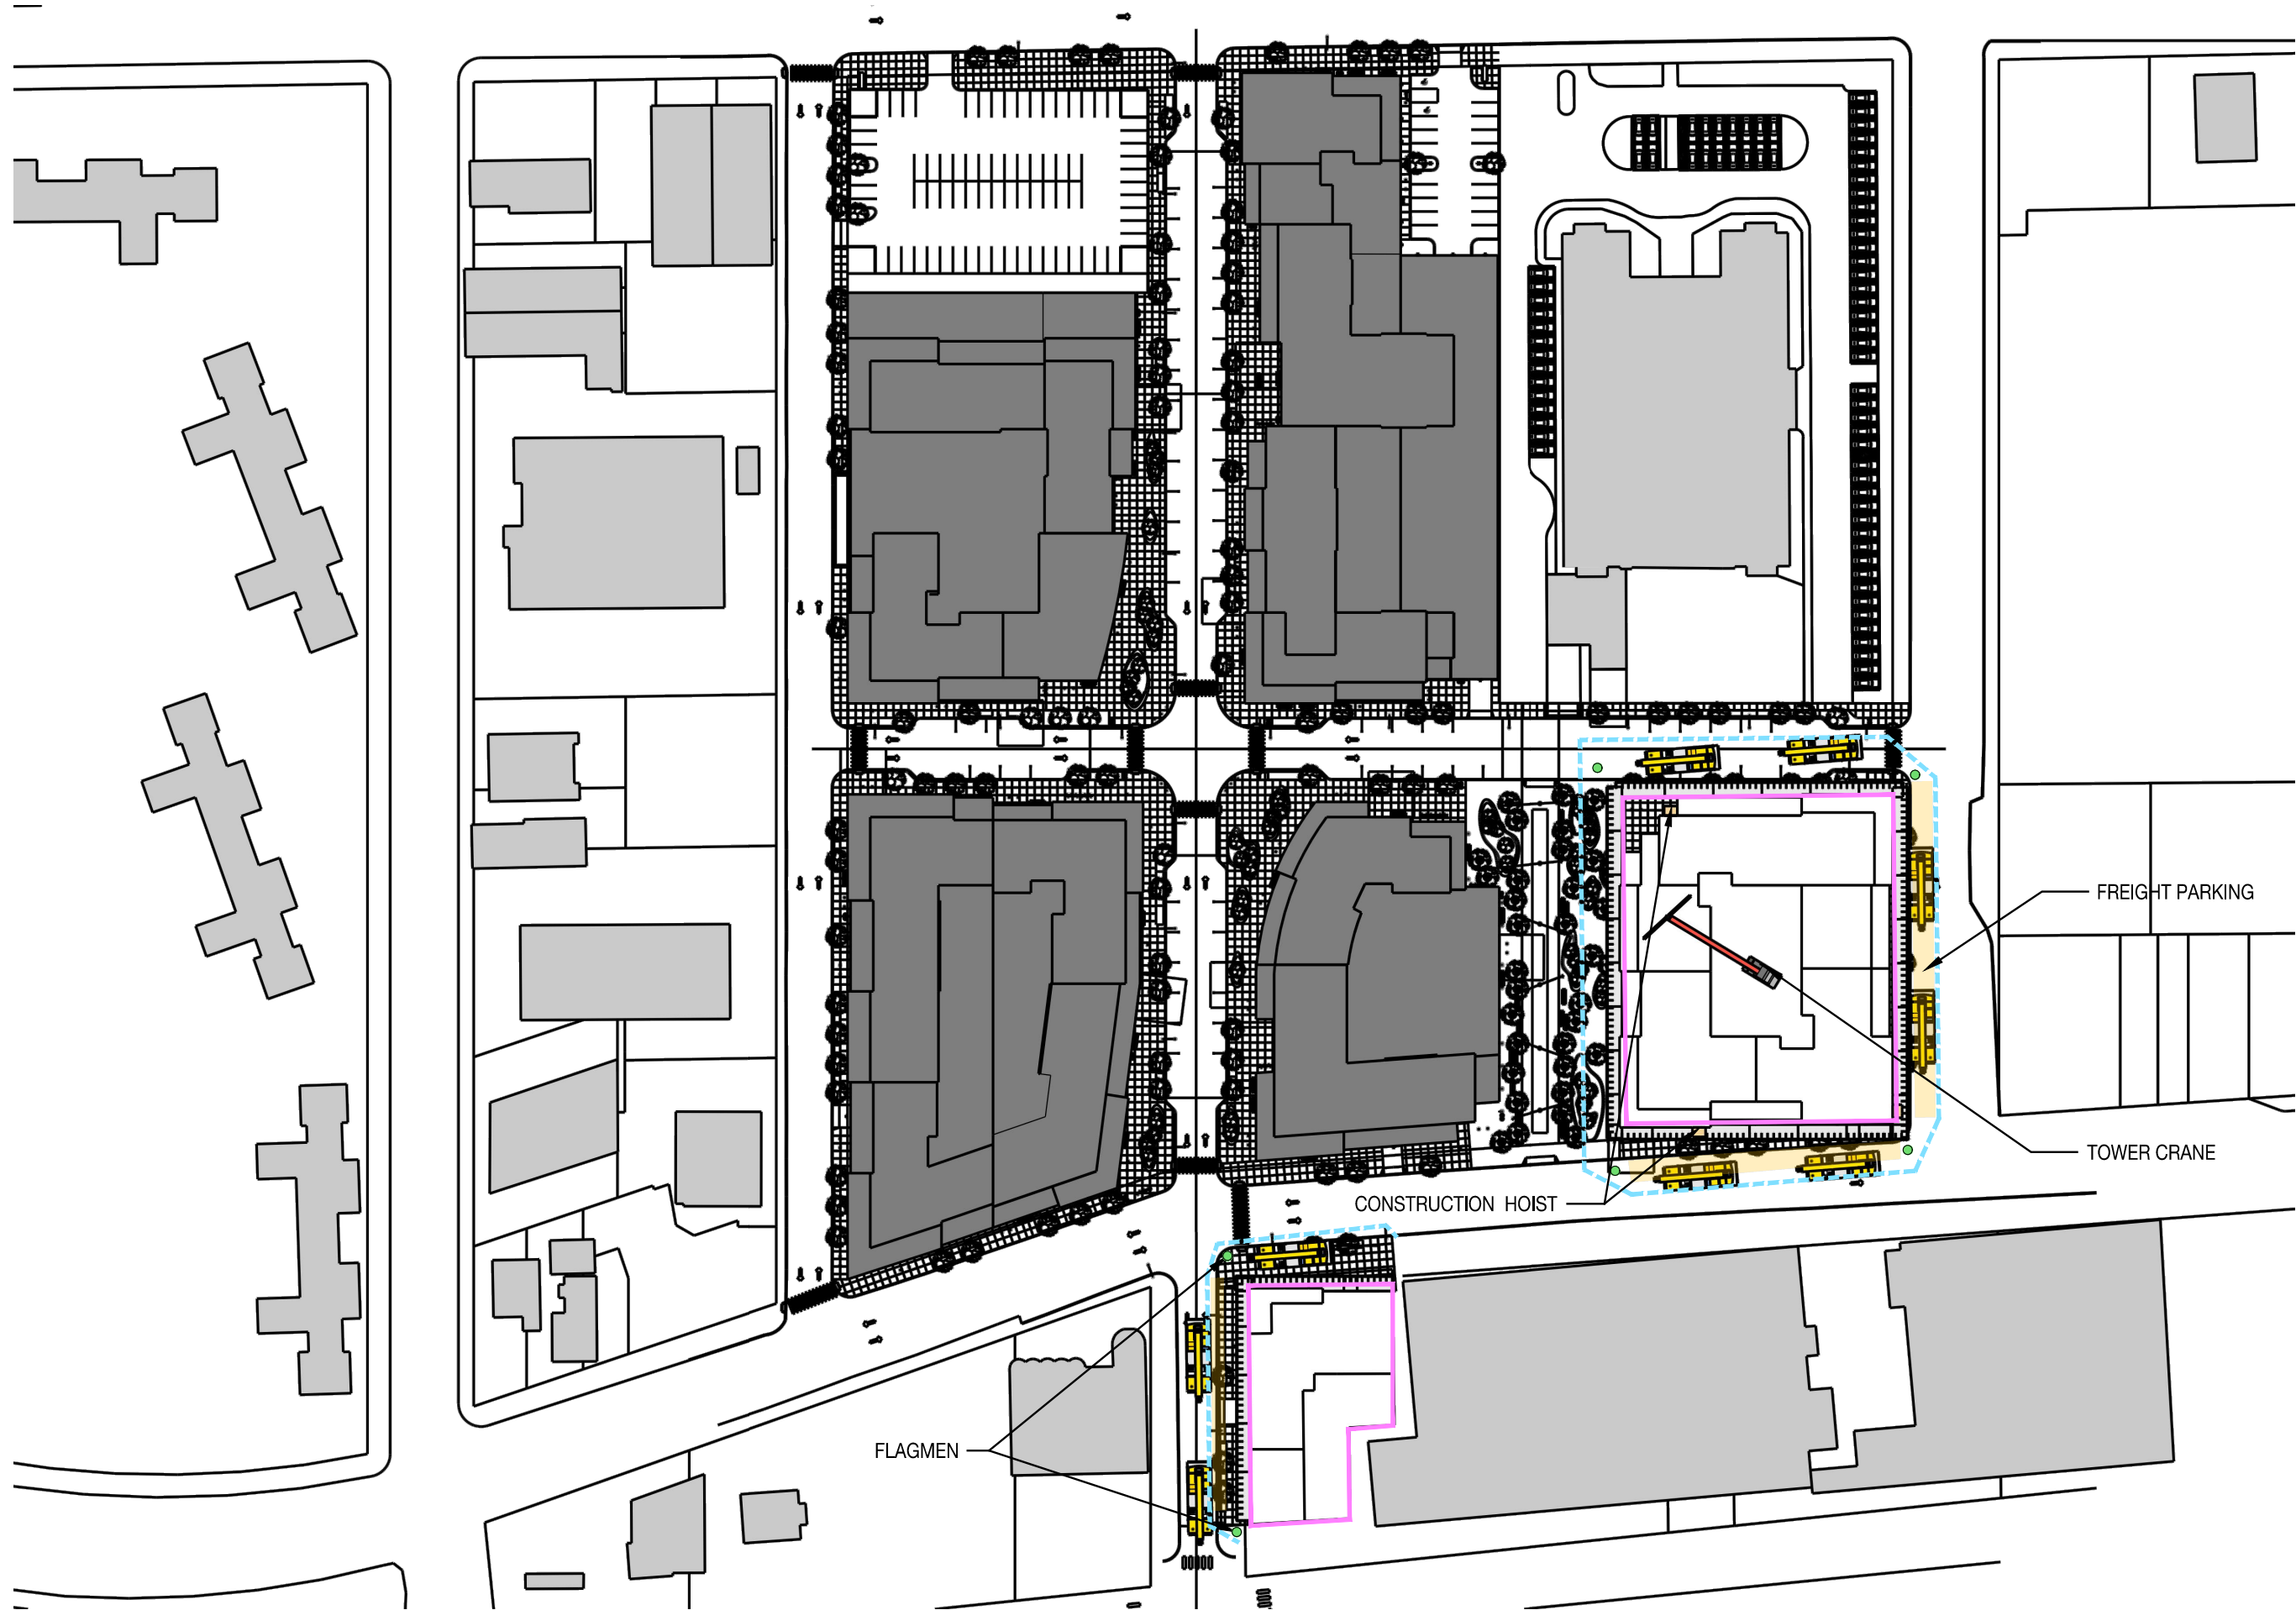

LEGEND:

- FLAG MEN
- SITE ACCESS
- 8'-0" CONSTRUCTION FENCE
- WATER FILLED JERSEY BARRIER

FREIGHT PARKING

TOWER CRANE

CONSTRUCTION HOIST

FLAGMEN

PHASE V