




Front Elevation

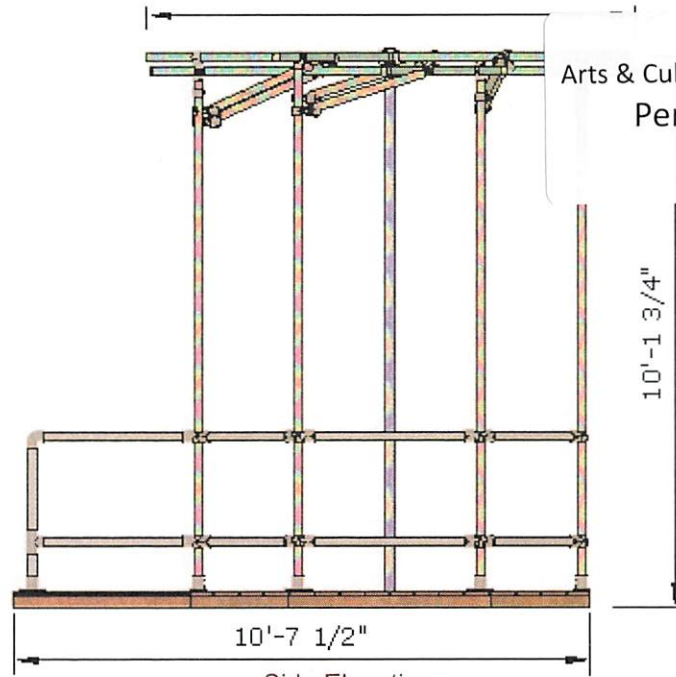

Side Elevation

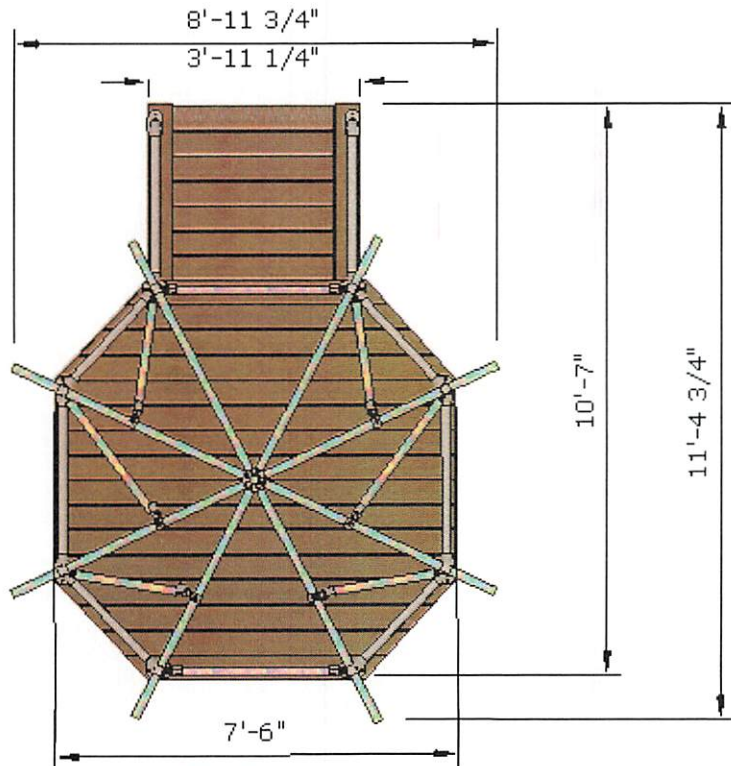


Plan View

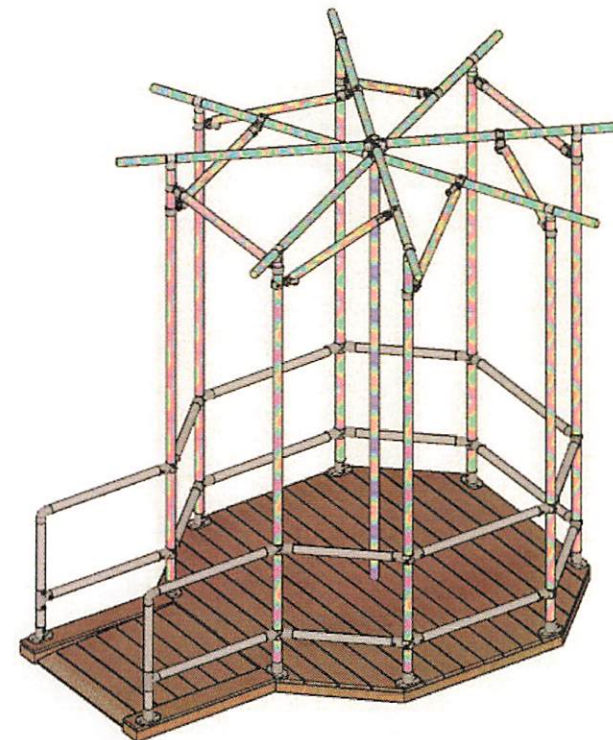


Orthogonal View

<p>KRYPTON NEON LLC                  526 46th Avenue 2nd Fl                  Long Island City, NY 11101                  718-728-4450                  917-770-3434                  kenny@neonshop.com</p> <p><small>This drawing and all related paperwork,                  design concepts, and the                  resultant technical design                  are the property of Kenny Greenberg.</small></p>
<p><b>Revised</b>                  "Lumina Arcana"                  Lighting Installation                  VERNON MALL &amp; Gordon Triangle</p>
<p>Drawn by: Kenny Greenberg                  4/2/2024                  Scale: As Noted</p>

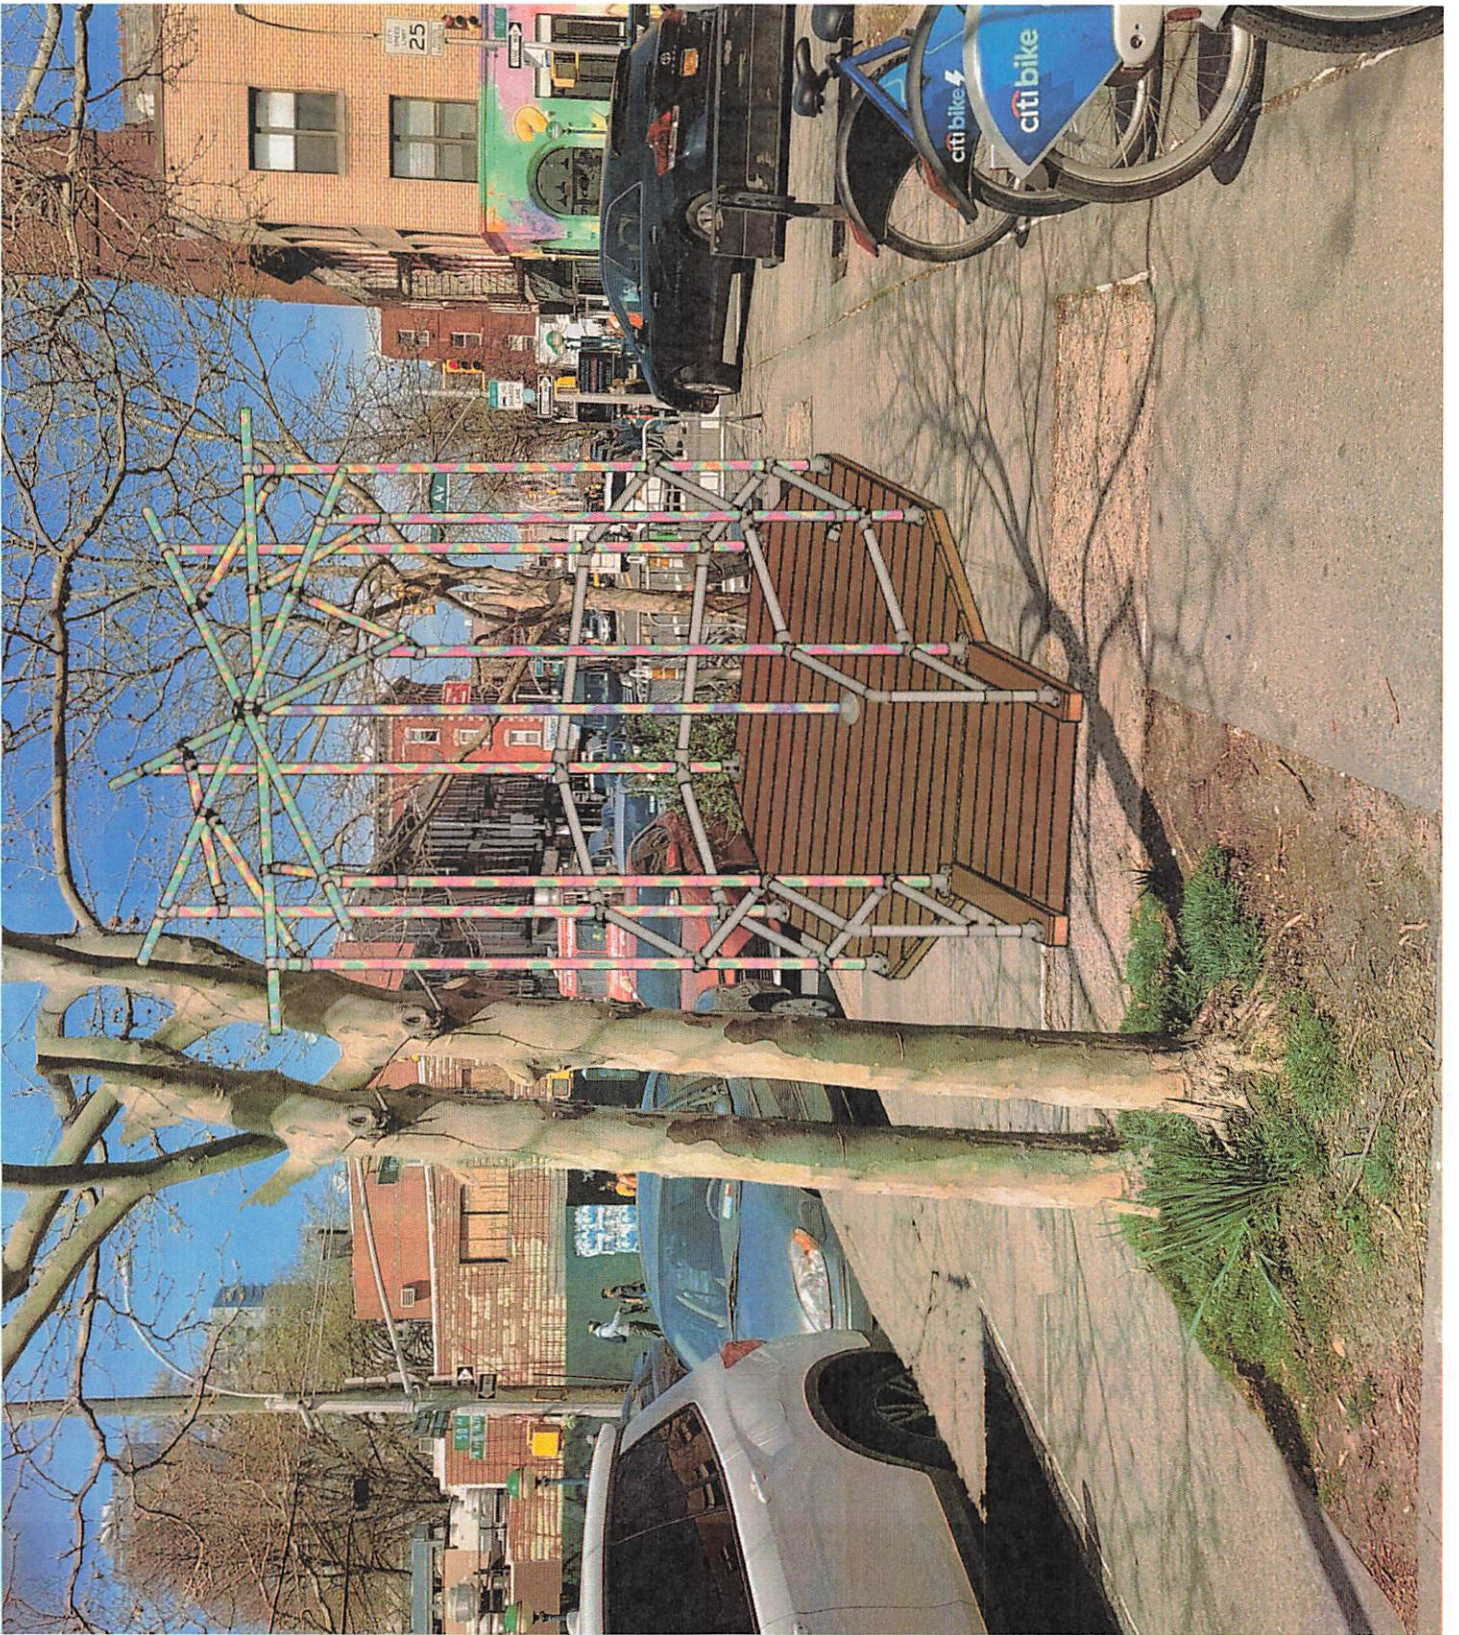



# Lumina Arcana - Vernon Mall – Location & Power Source Location

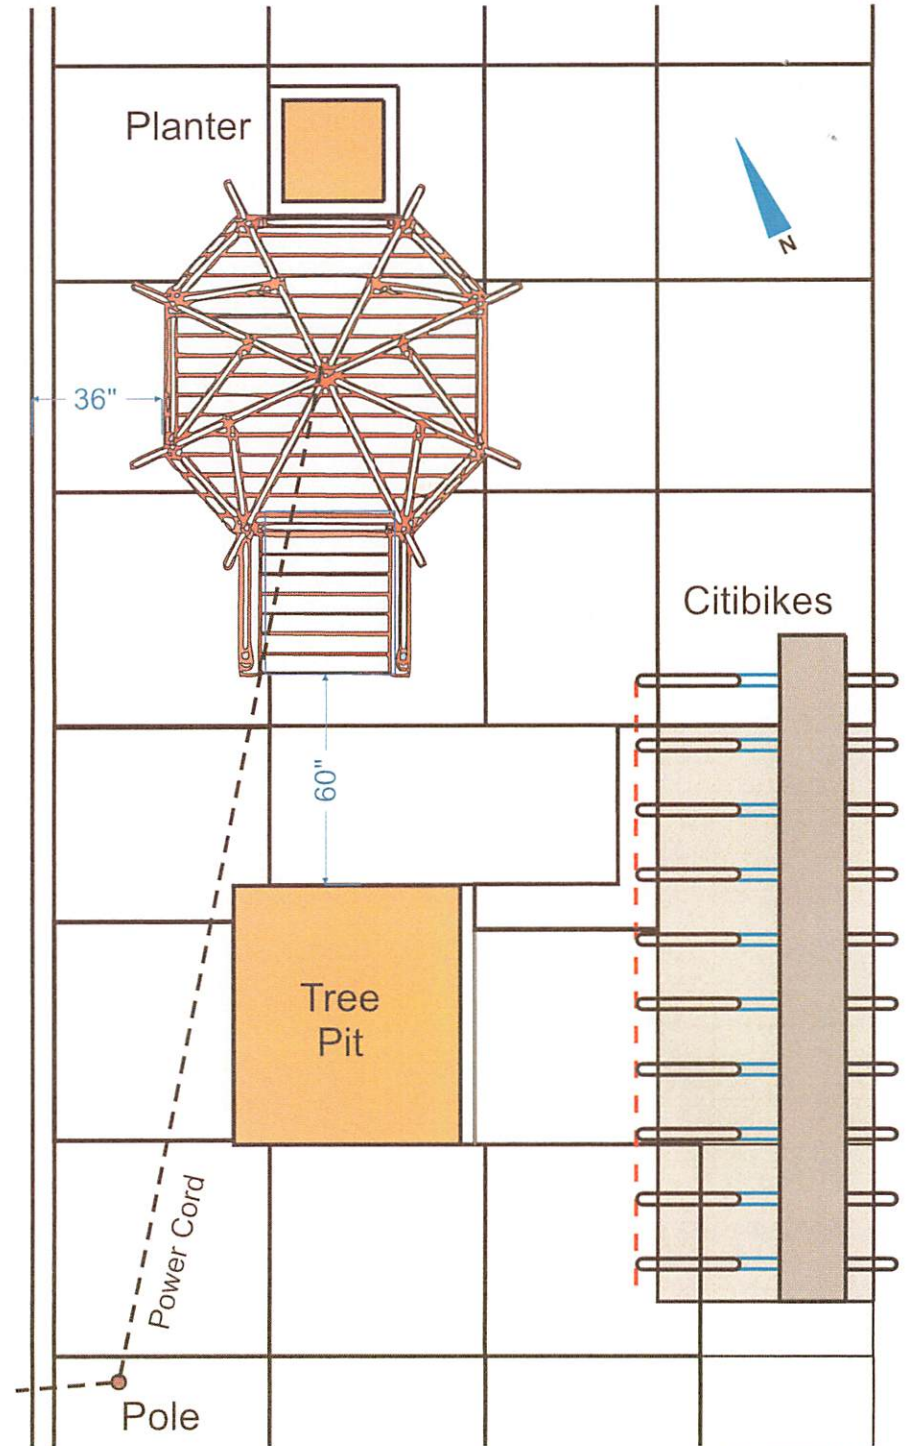

Lumina Arcana - Gordon Triangle – Location & Power Source Location

